



# CJV-G2-DR-SK-2001 M18 SB J14 Slip Closures – Diversion Plan (3 of 3)

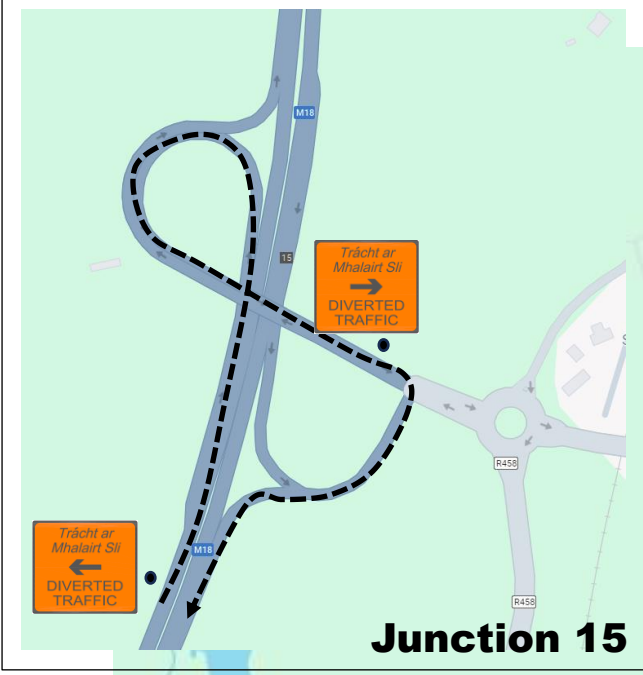

**Junction 15**

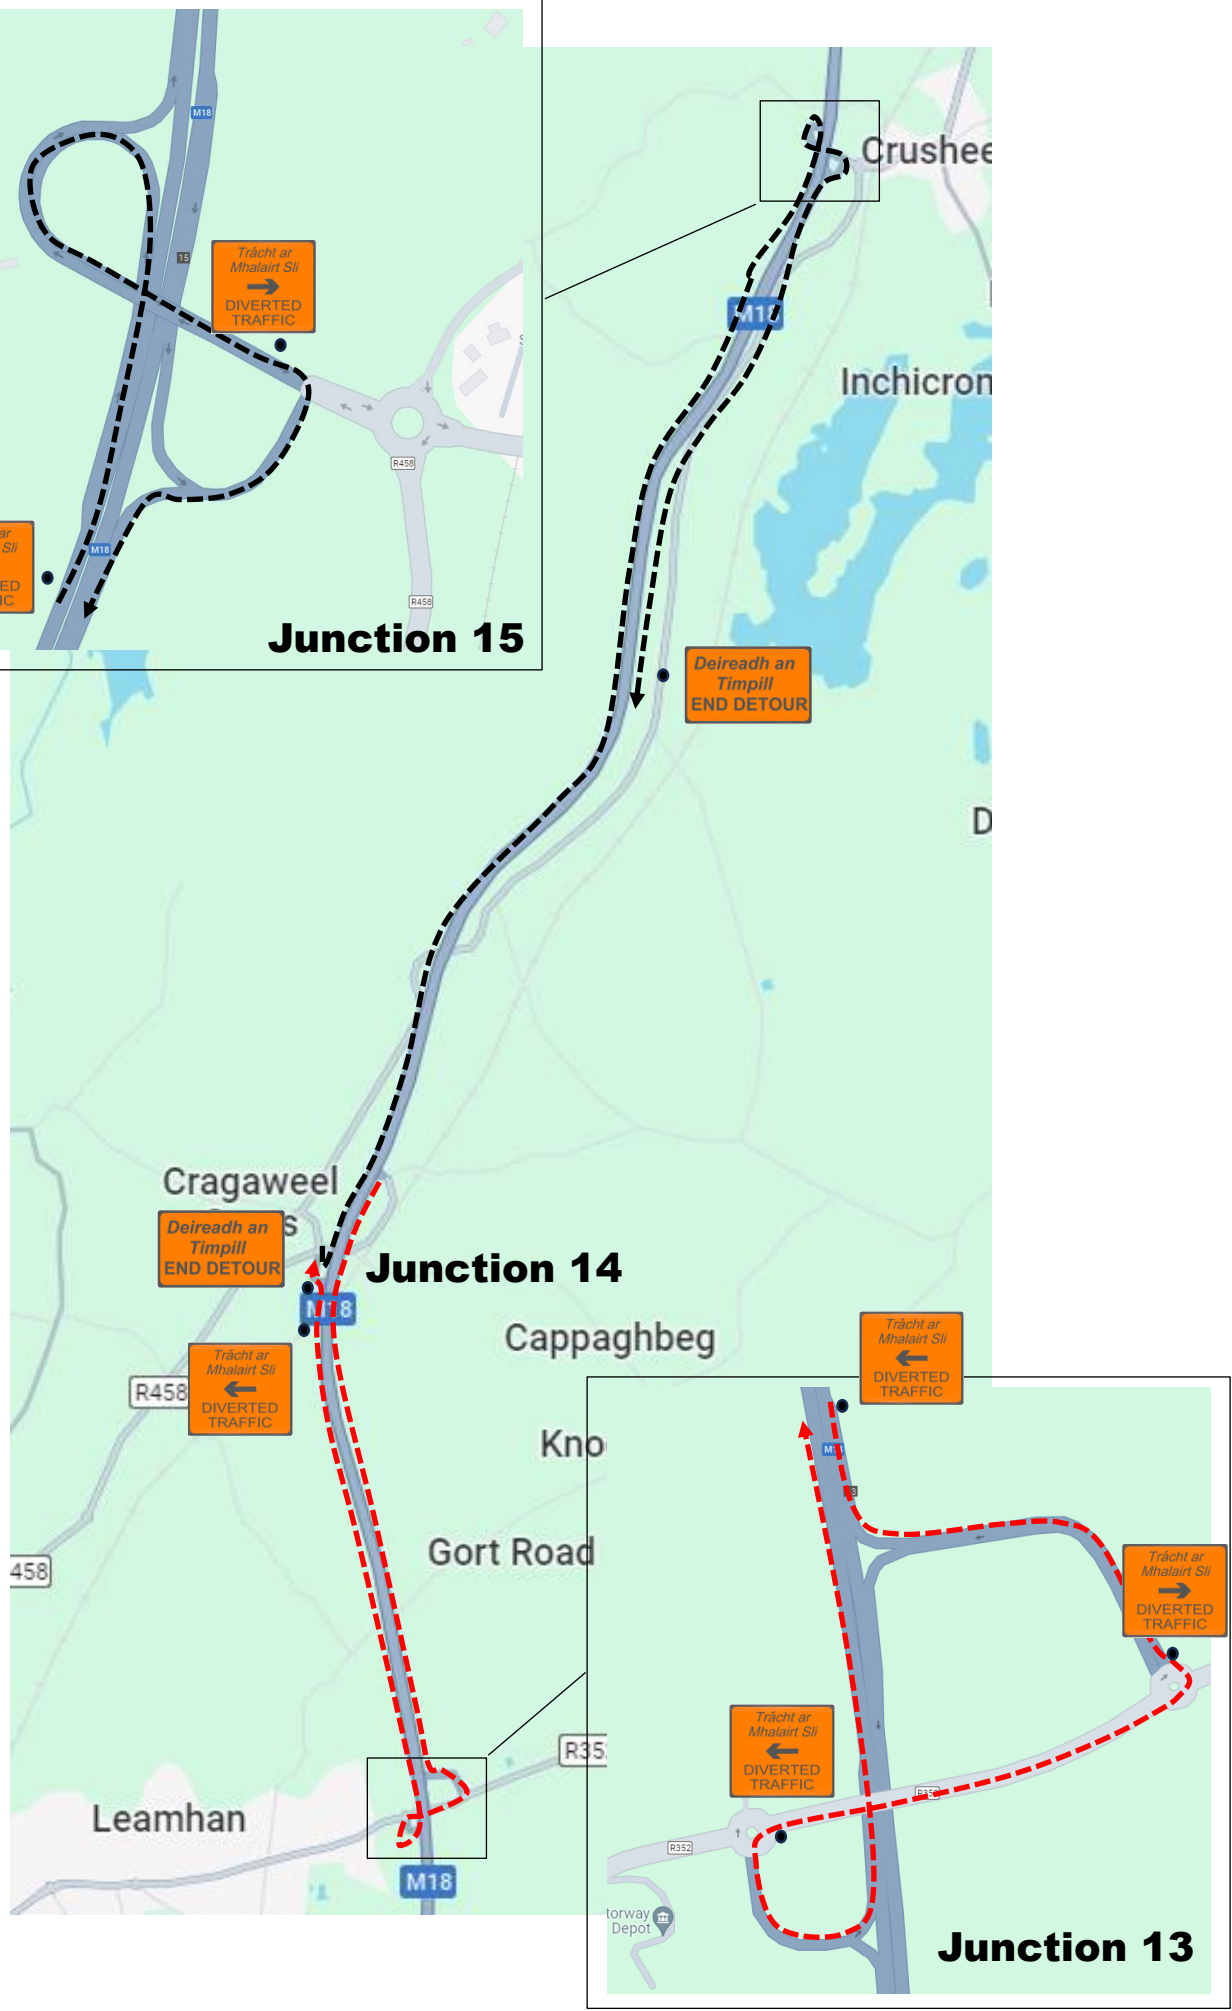

**Junction 14**

**Junction 13**