


TAIGHDE AR AGHAIODH-SIOPAT INIS OIMÁIN

THE ENNISTYMON SHOP-FRONT SURVEY 2003

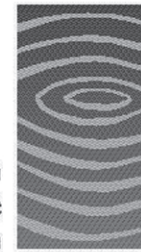

An
Chomhairle
Oidhreachta



The
Heritage
Council


Chomhairle Contae an Chláir

In conjunction with:

**The Conservation Office, Planning Dept, Clare Co. Council
Project Ennistymon**

**The School of Architecture, Dublin Institute of Design, Bolton St.
The Heritage Council, Kilkenny**

PROJECT ENNISTYMON, Ennistymon, Co. Clare

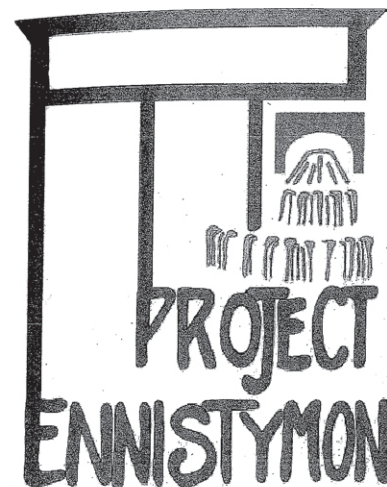

Supported by...


School of Architecture, Dublin Institute of Design, Bolton St.


JAMES HORAN DIP ARCH FRIAI RIBA MIDI
HEAD OF SCHOOL OF ARCHITECTURE

GRÁINNE DUNNE
PAUL OSBOURNE
CATHAL REIDY
PETER SCANLON

Blakes Shopfront

Ennistymon Shopfront Survey

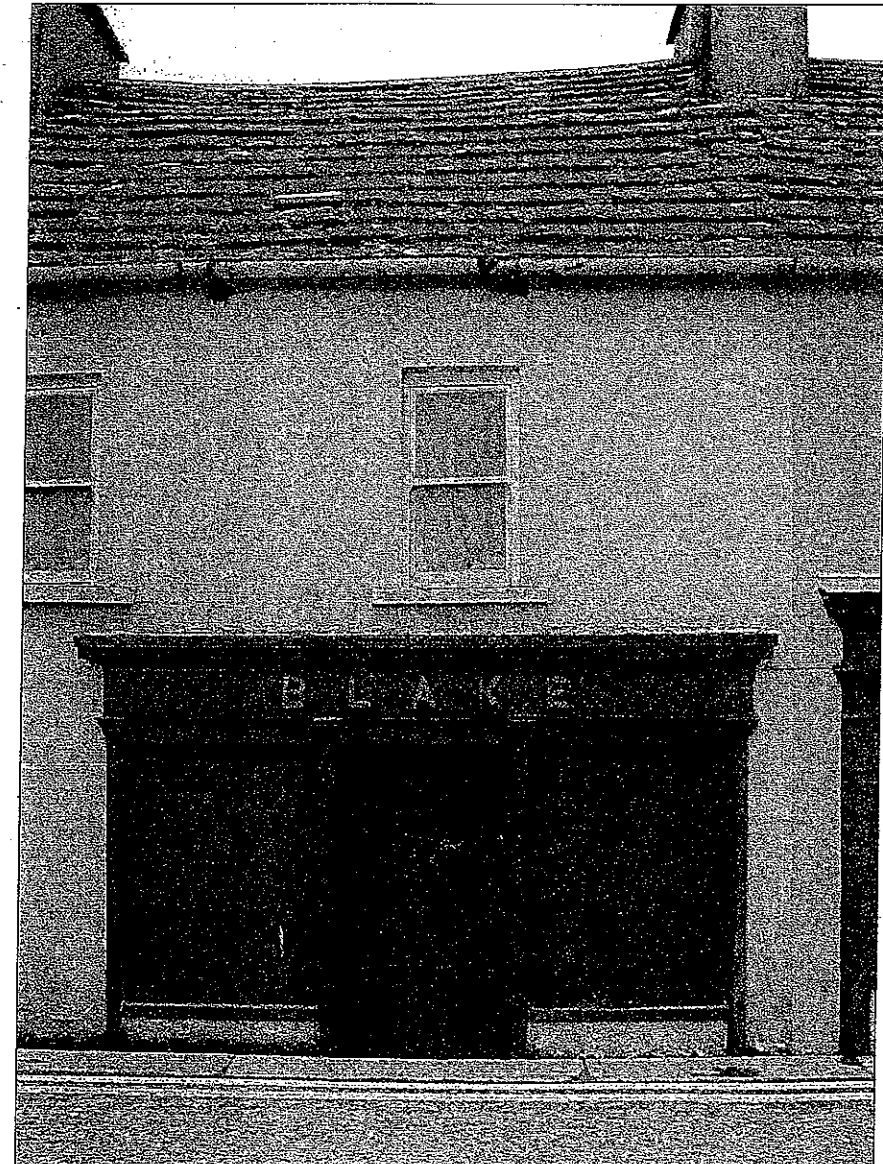


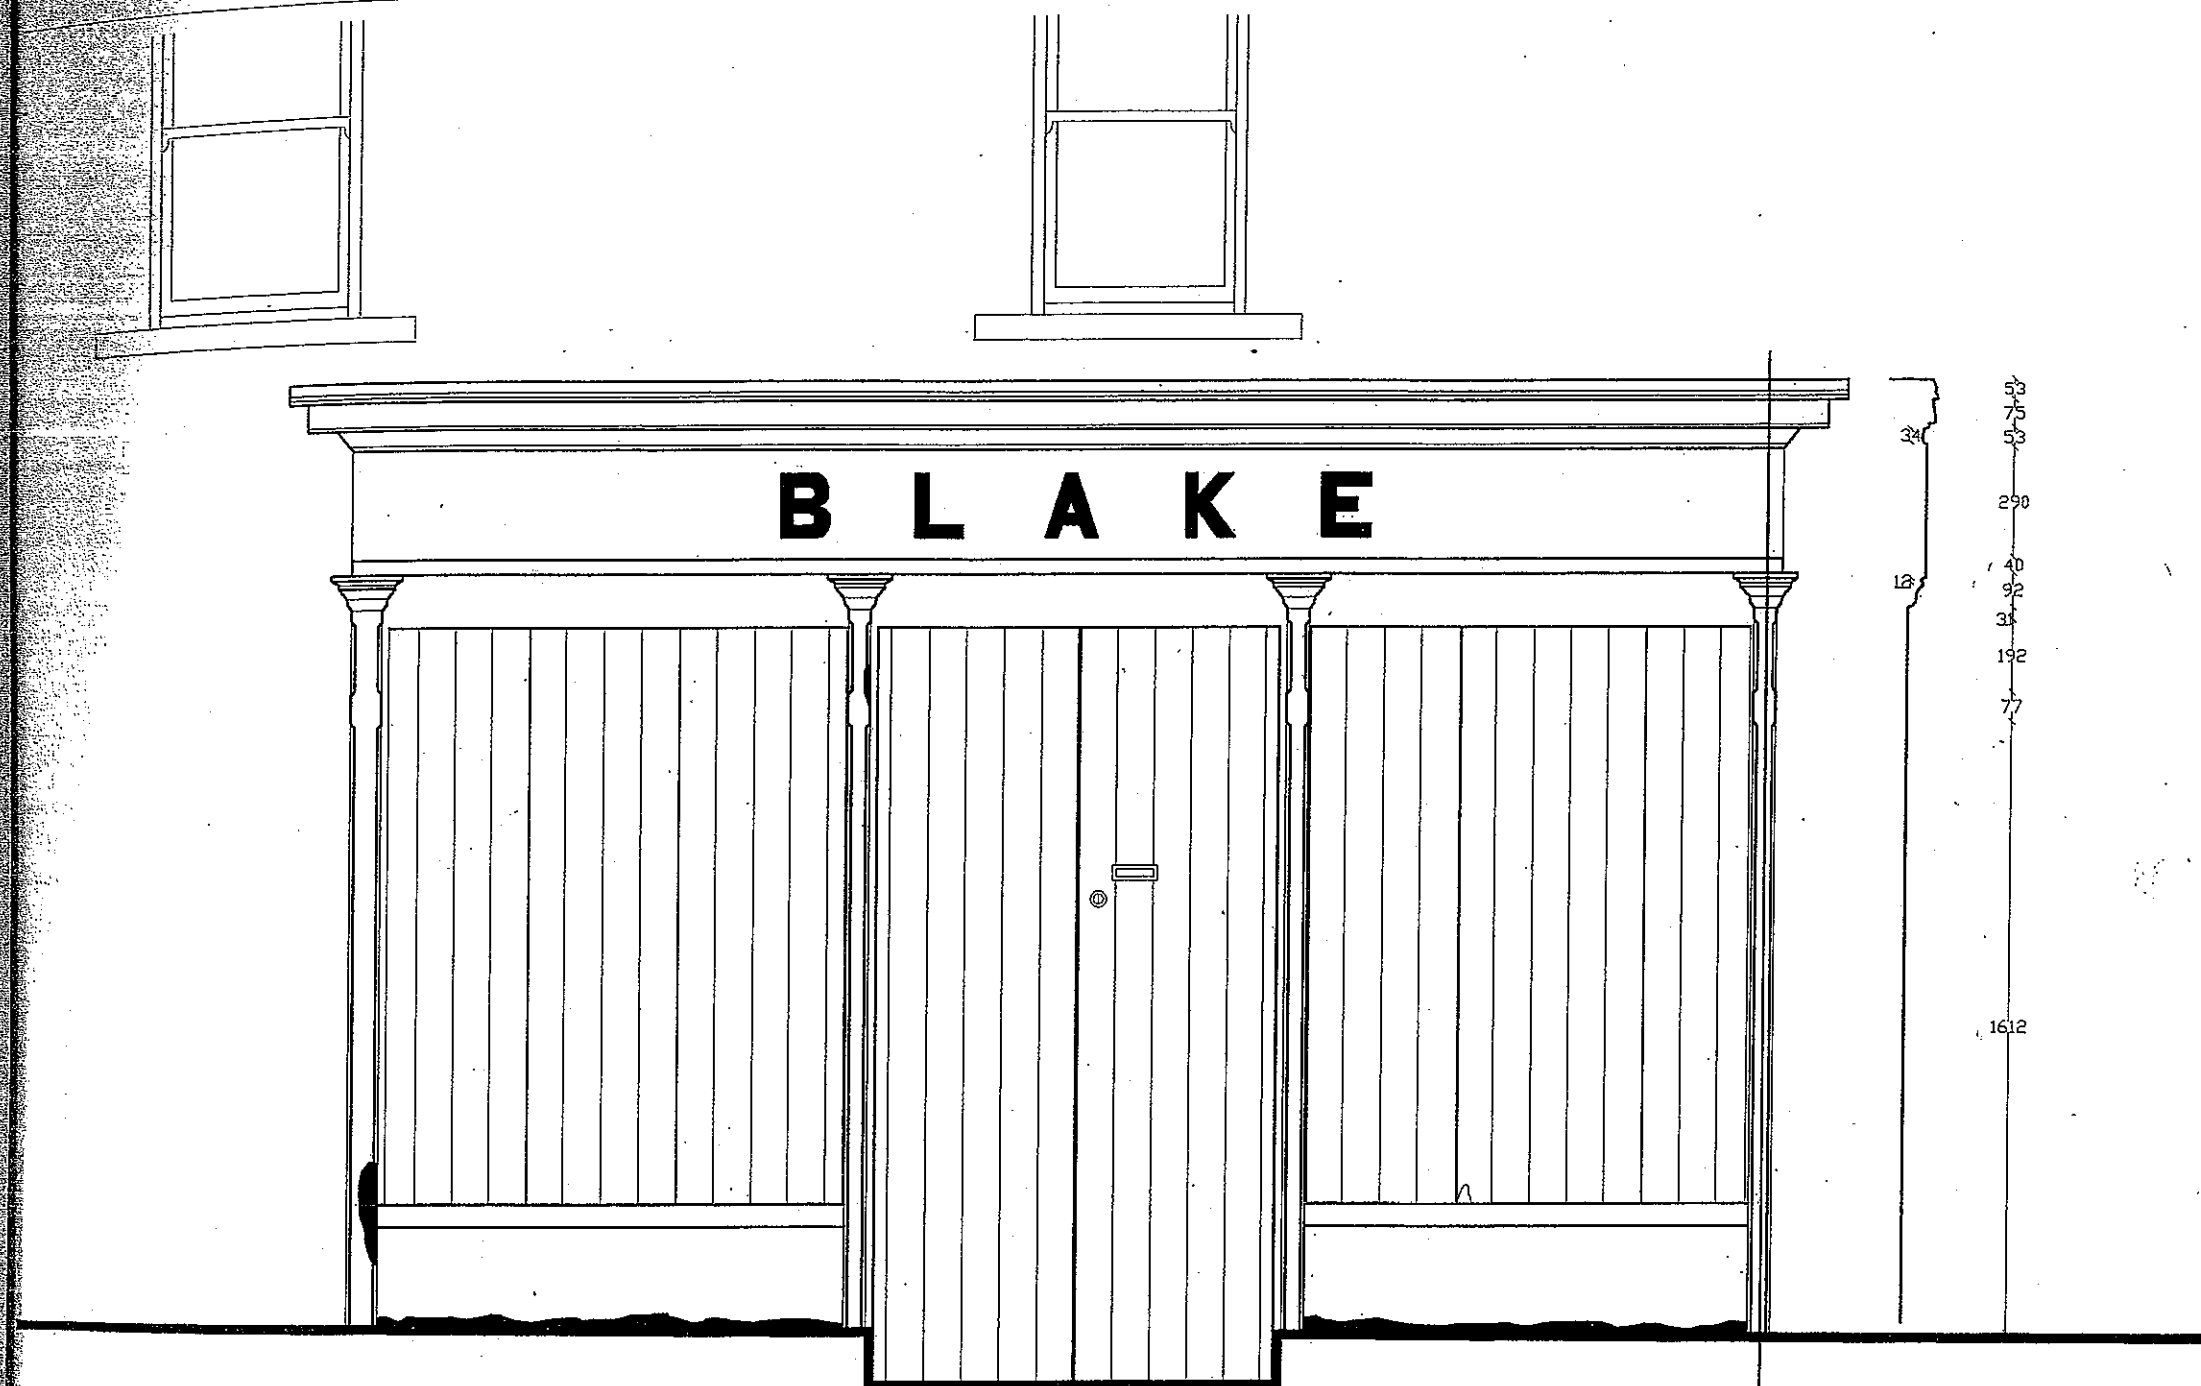

Elevation 1:20


Section 1:20

Section 1:5

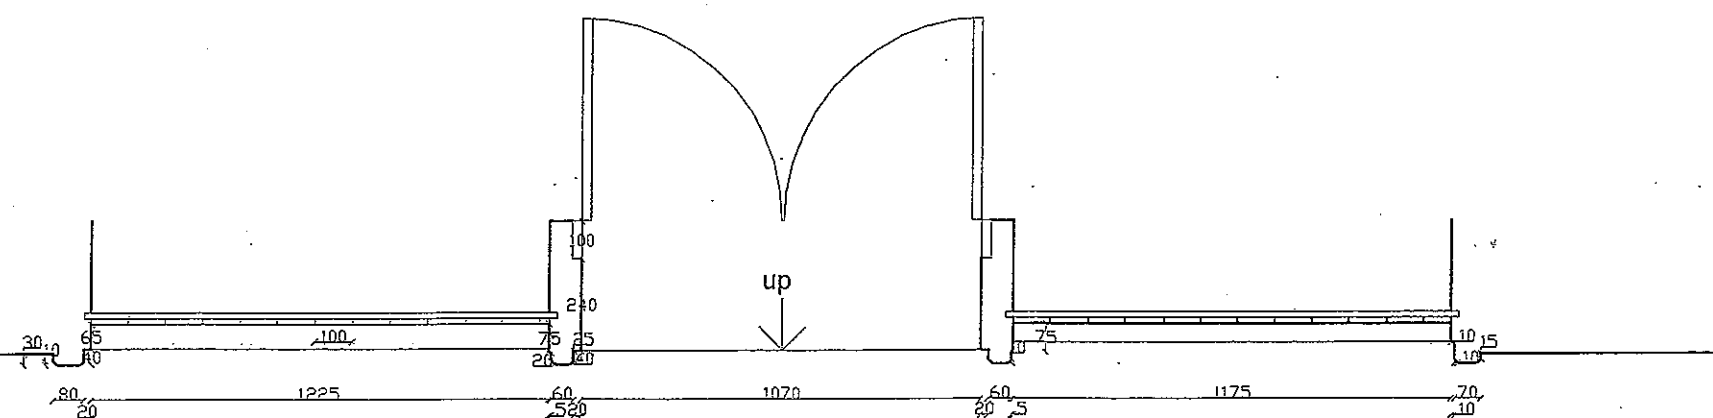


Section A:A 1:20


**Blake's Shopfront
Ennistymon
Shopfront Survey**

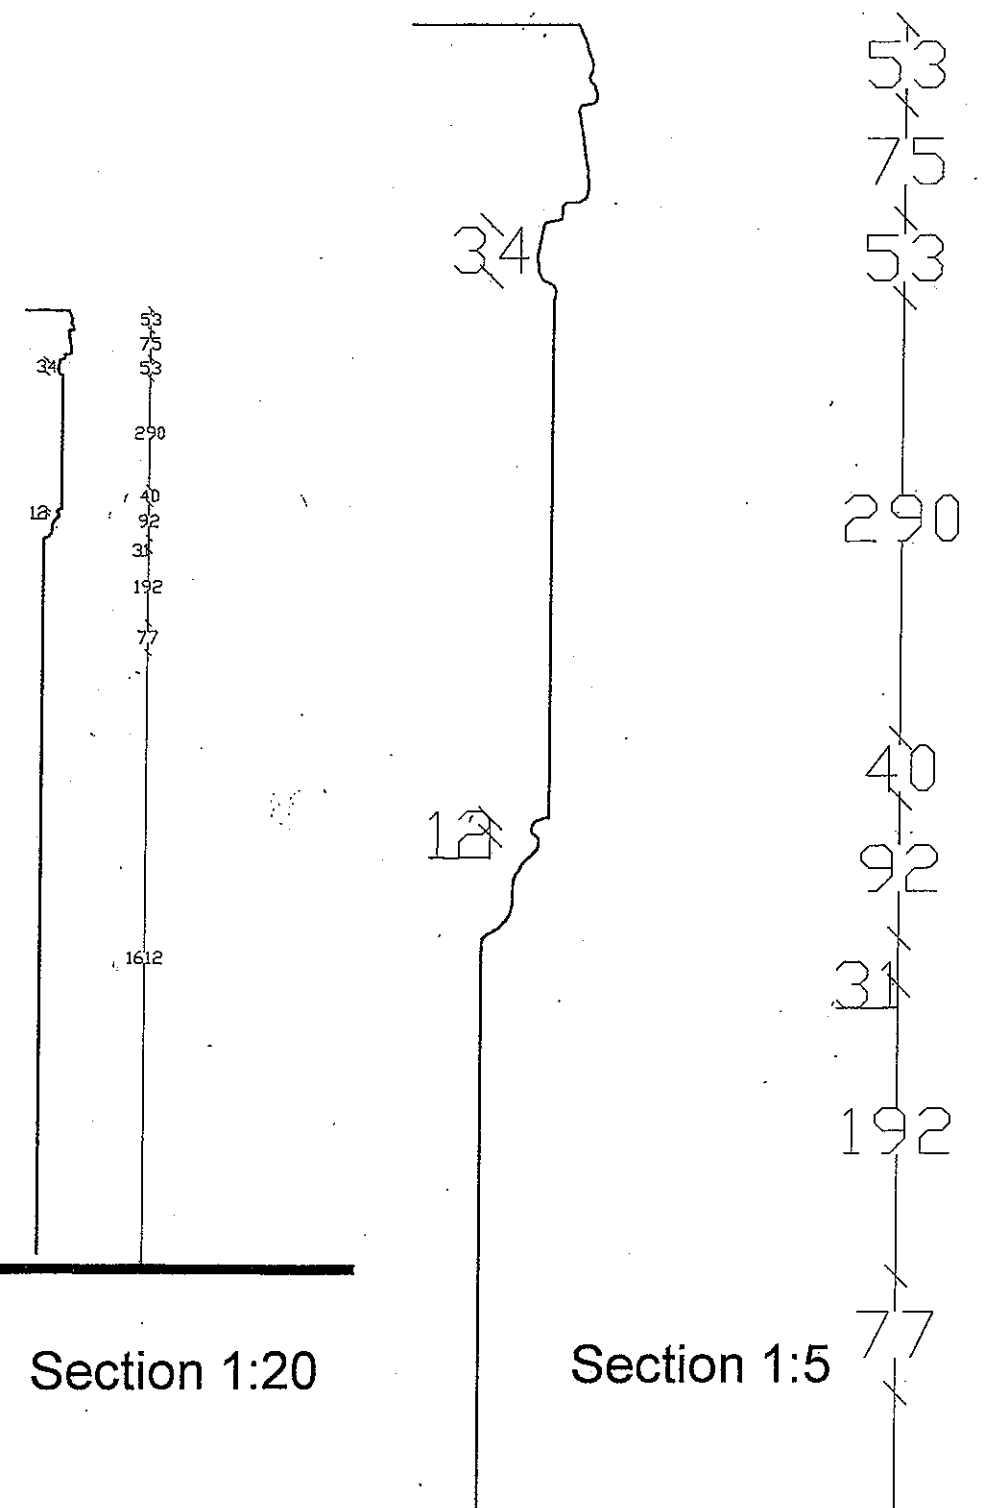


Byrnes Shopfront

Ennistymon Shopfront Survey

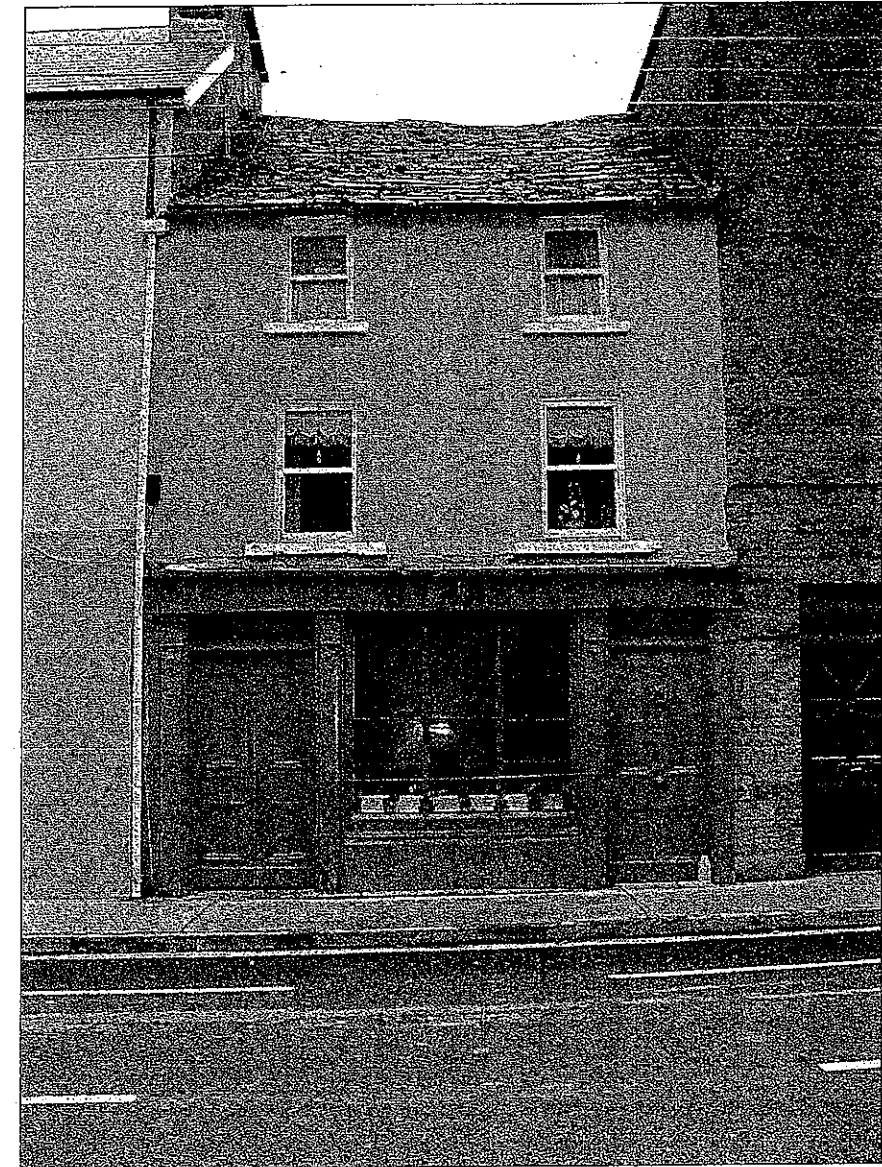

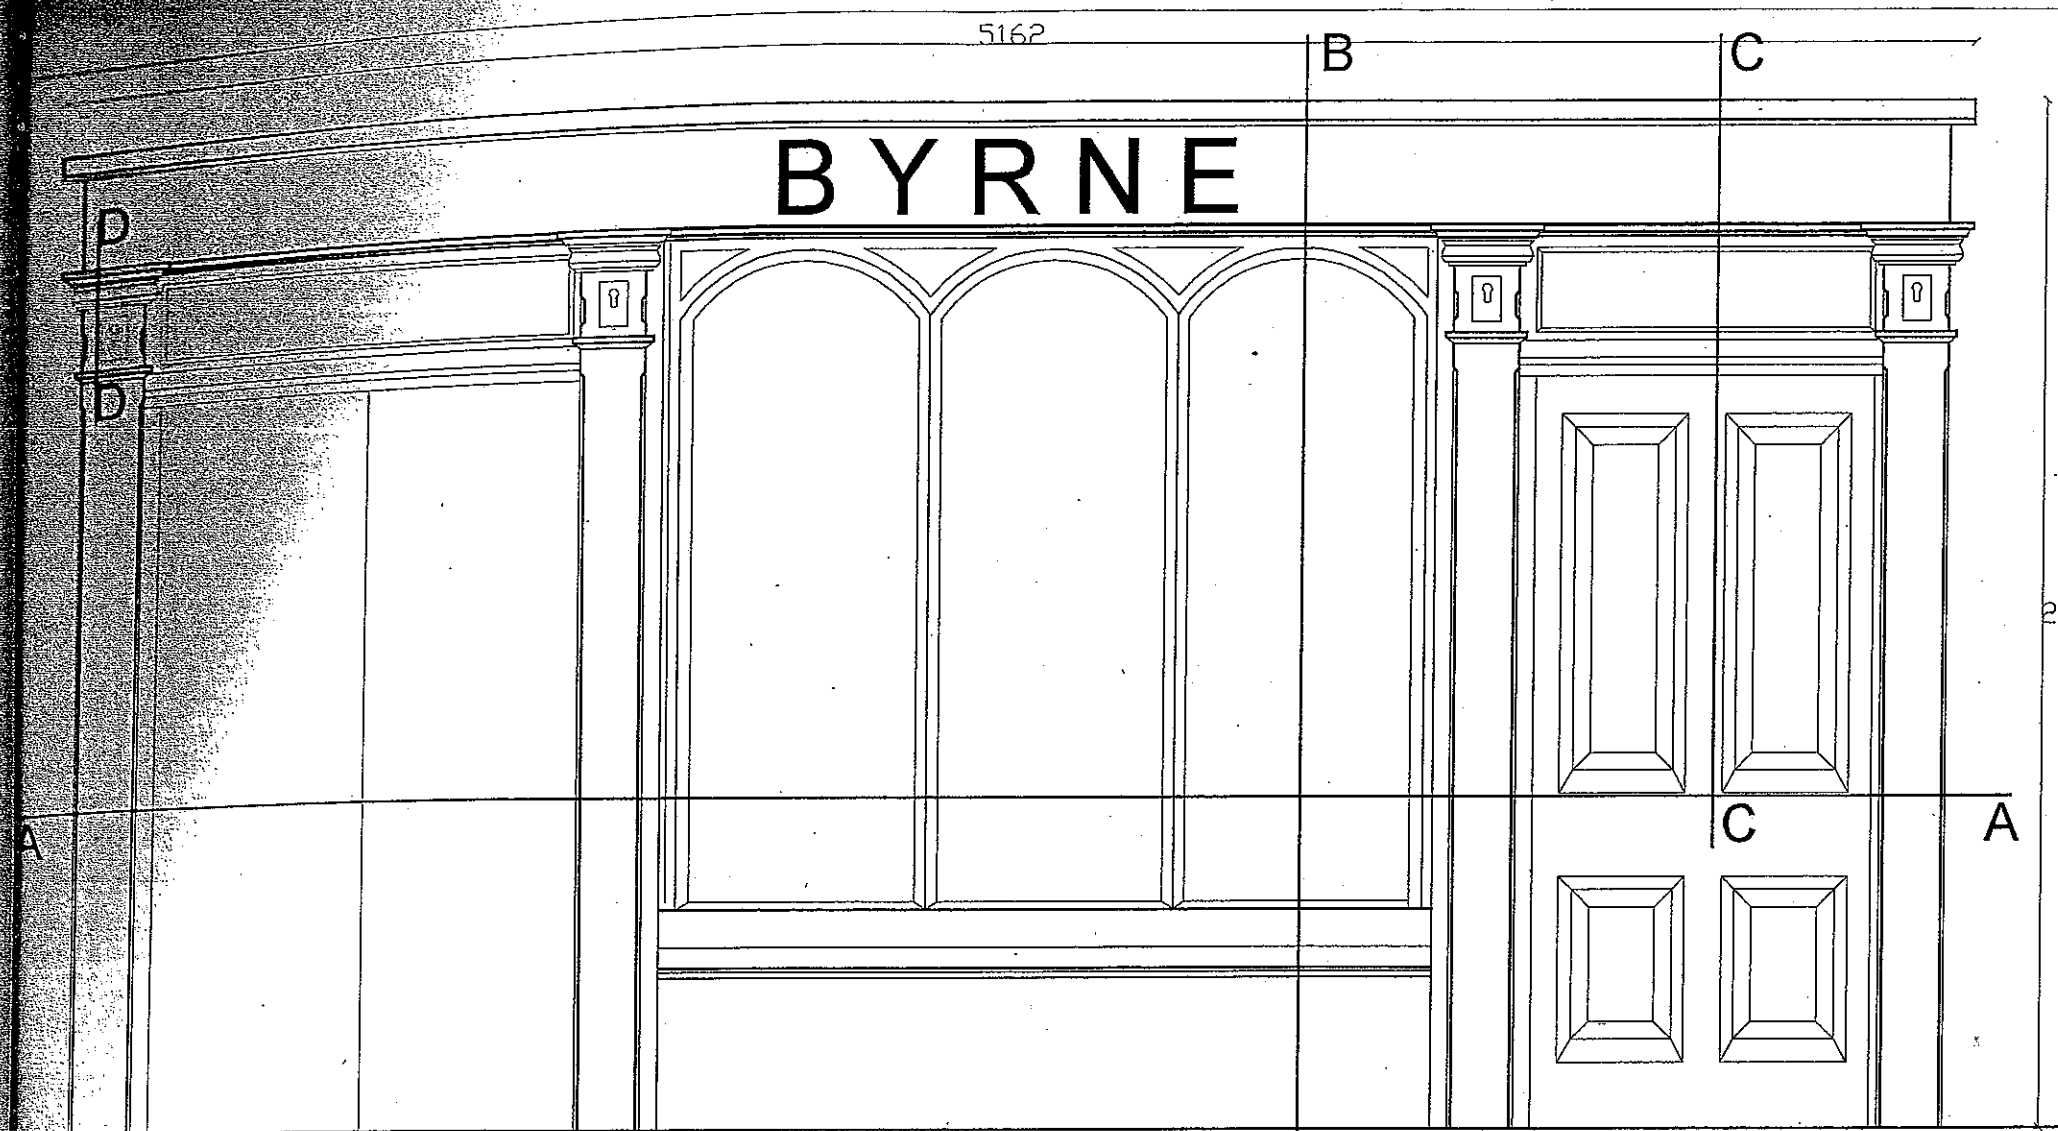


Elevation 1:20

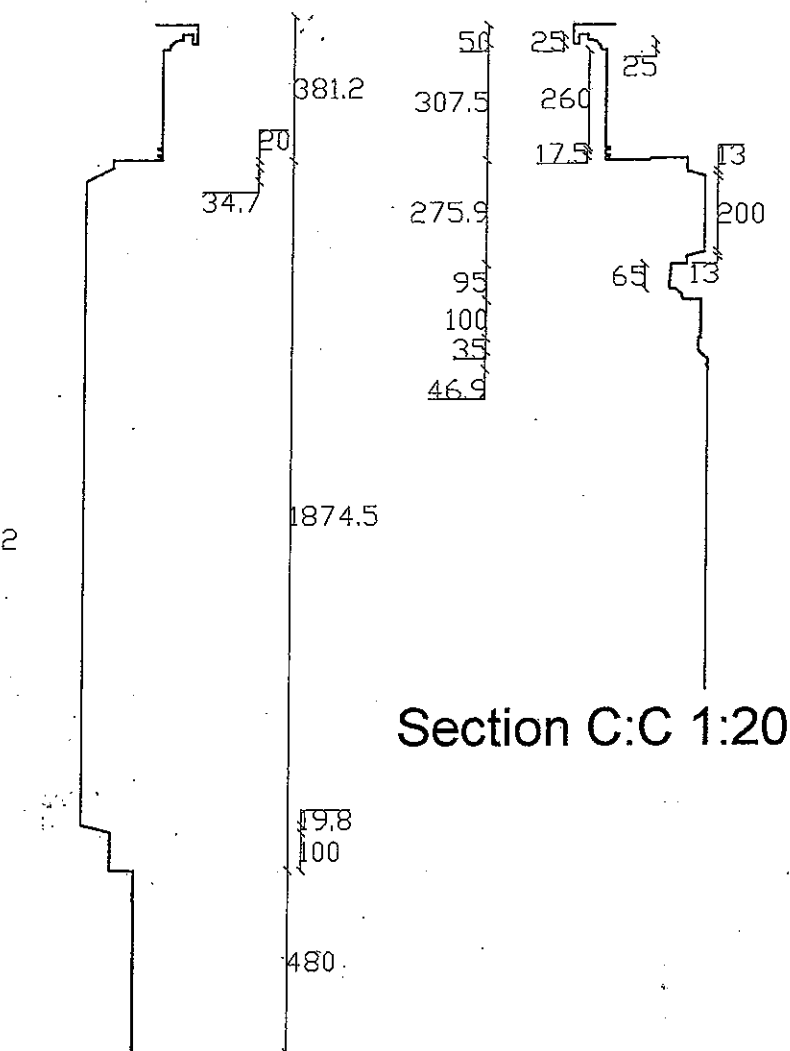


Section C:C 1:20

Section B:B 1:20

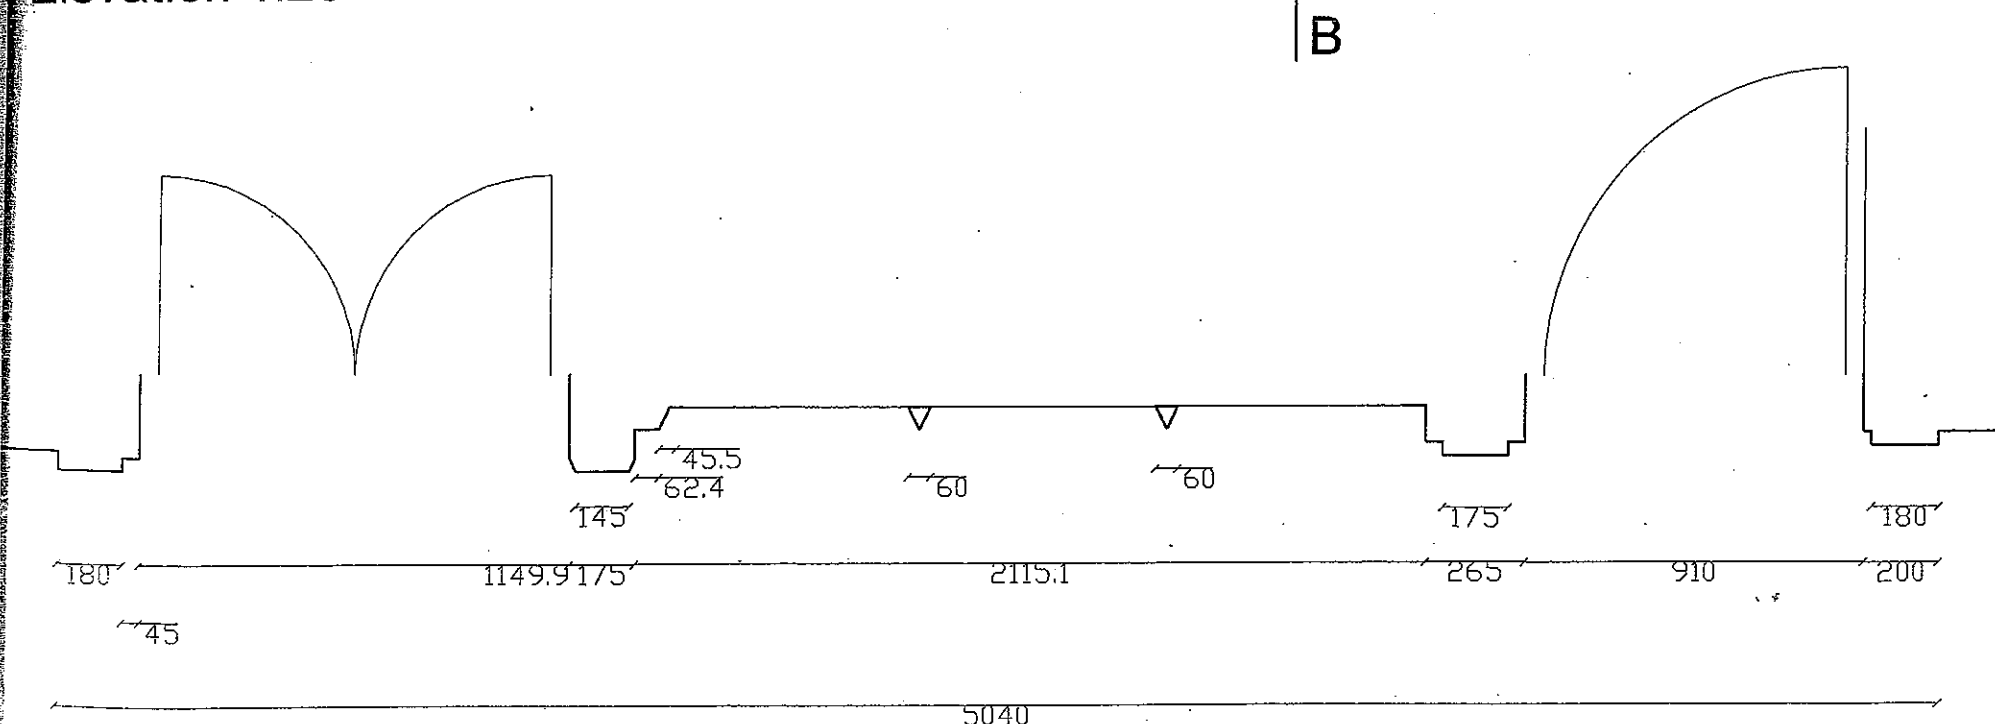

Plan A:A 1:20

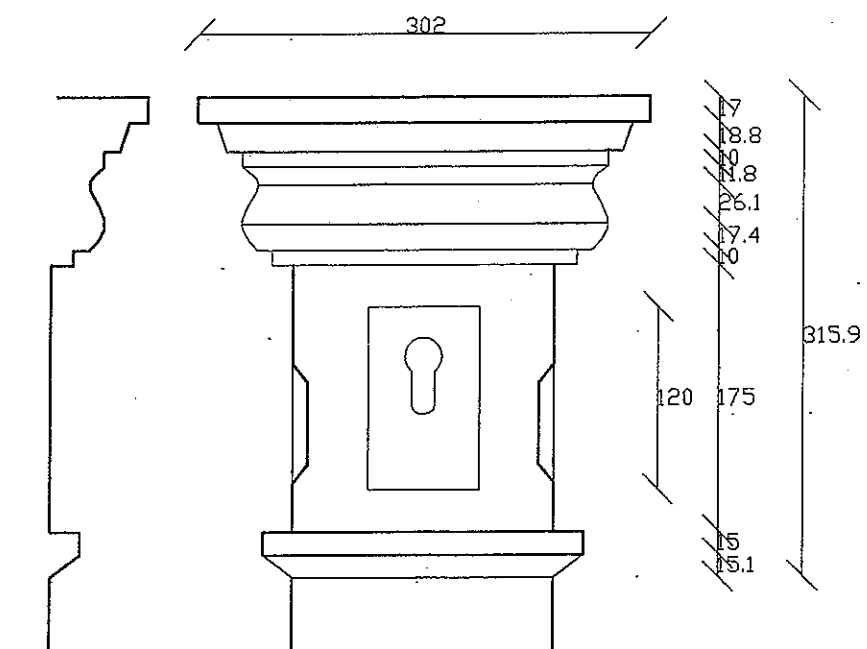

Pillaster Section and Detail D:D 1:5



BYRNE SHOPFRONT

Ennistymon Shopfront Survey

Considine's Shopfront


Ennistymon Shopfront Survey



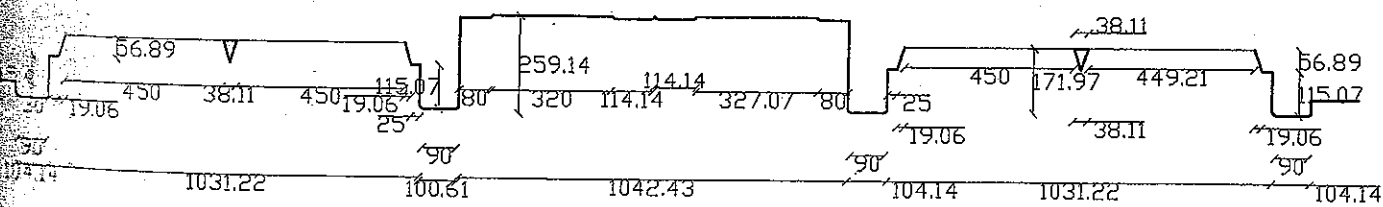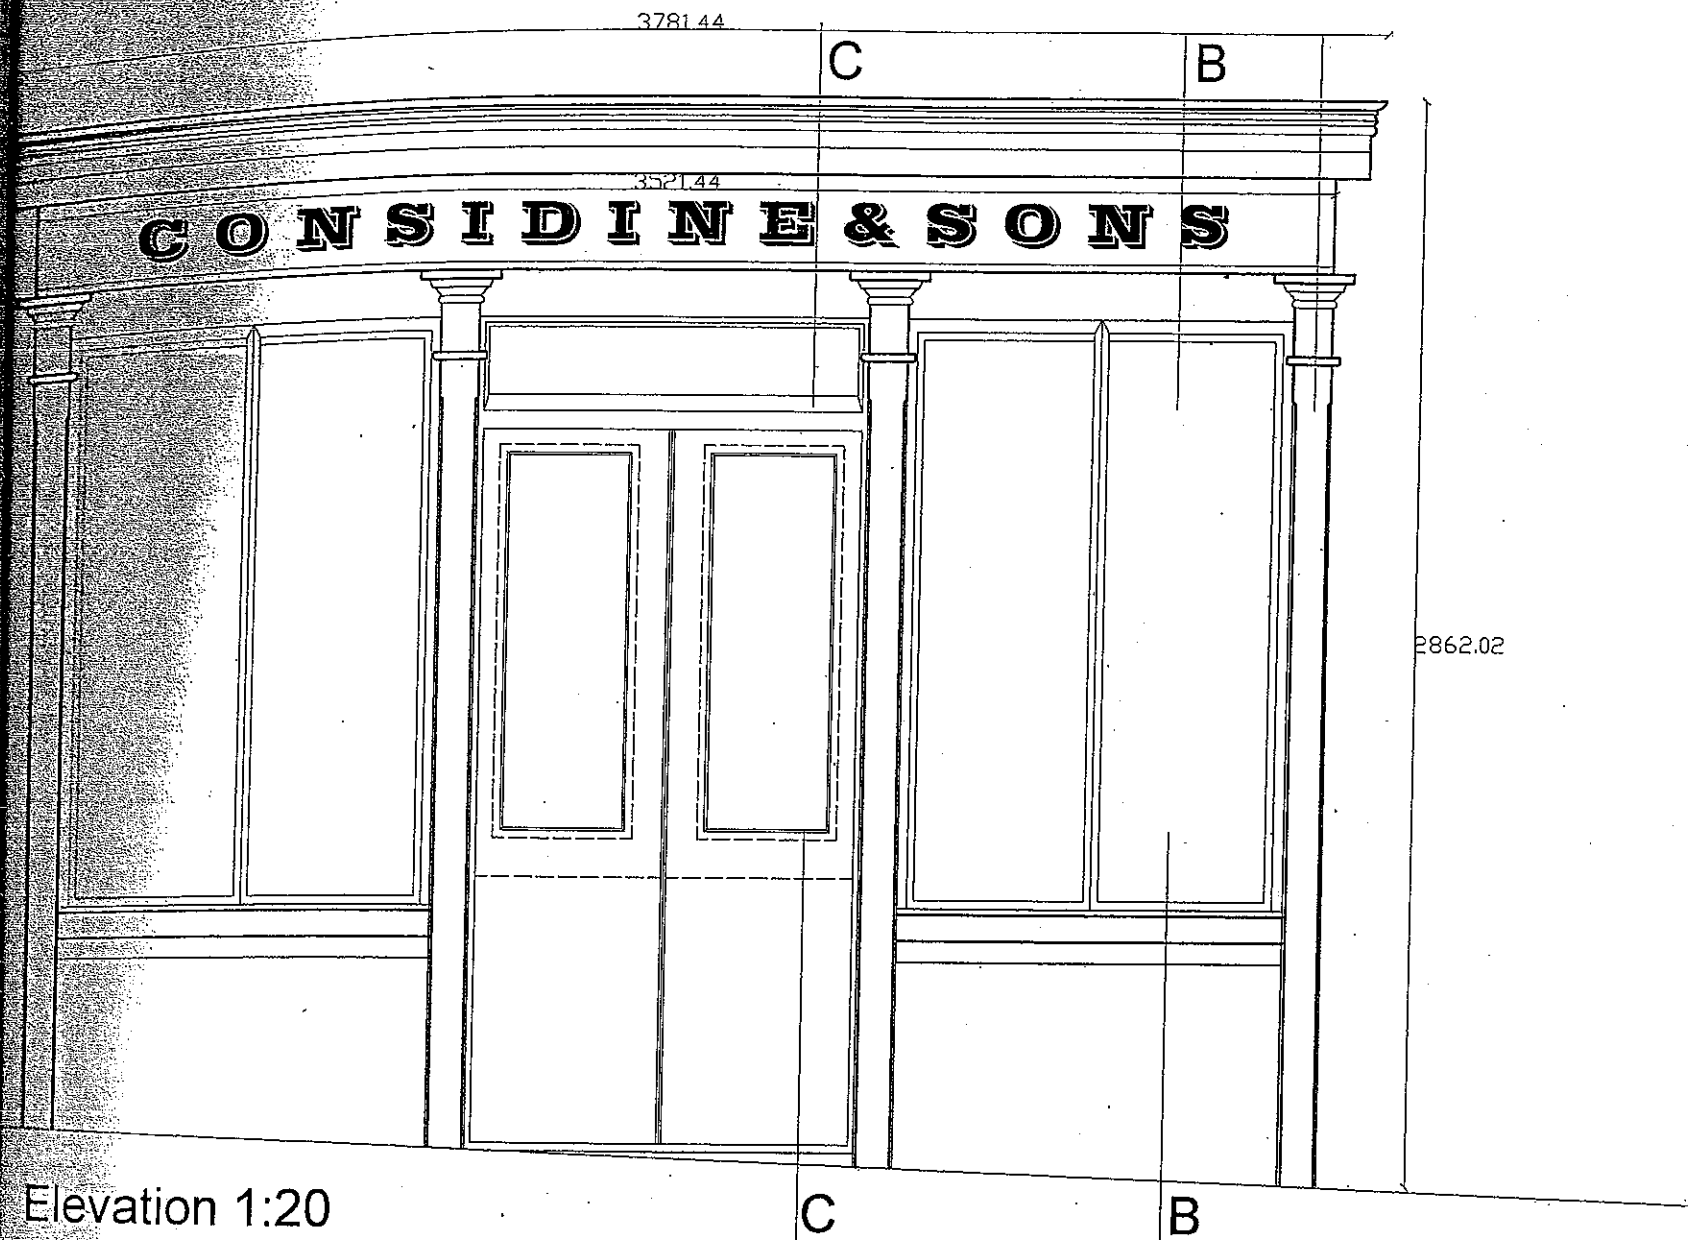


Section A:A 1:20


Considine and Sons **Ennistymon Shopfront Survey**

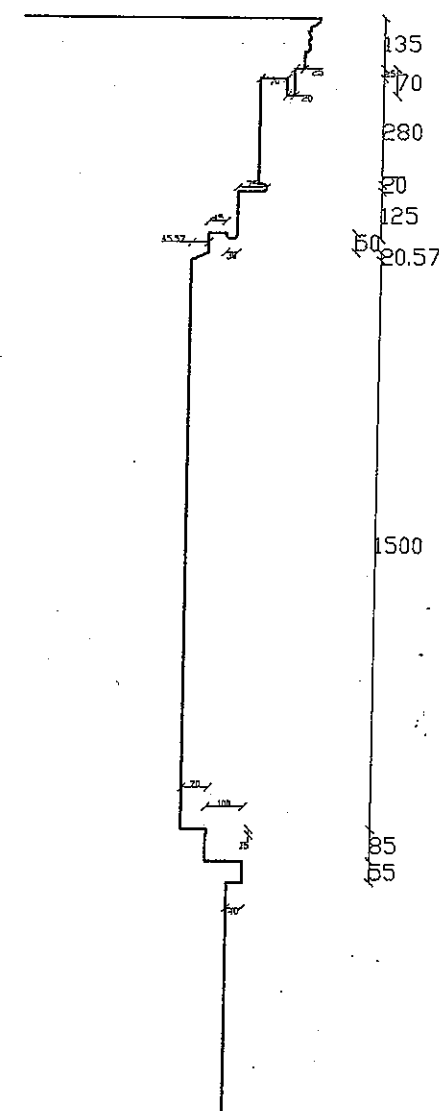

Section B:B 1:20

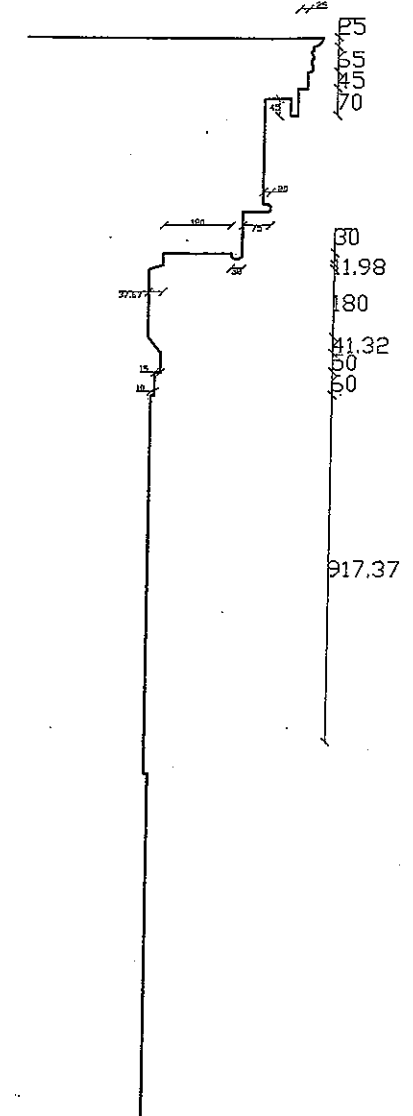

Section C:C 1:20

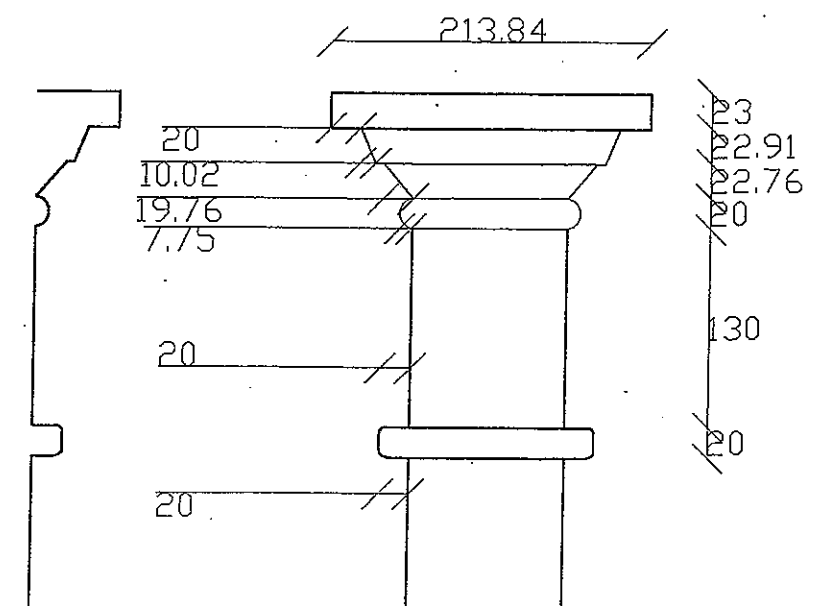


Detailed Pillaster Section and Elevation 1:5

Conway's Shopfront


Ennistymon Shopfront Survey



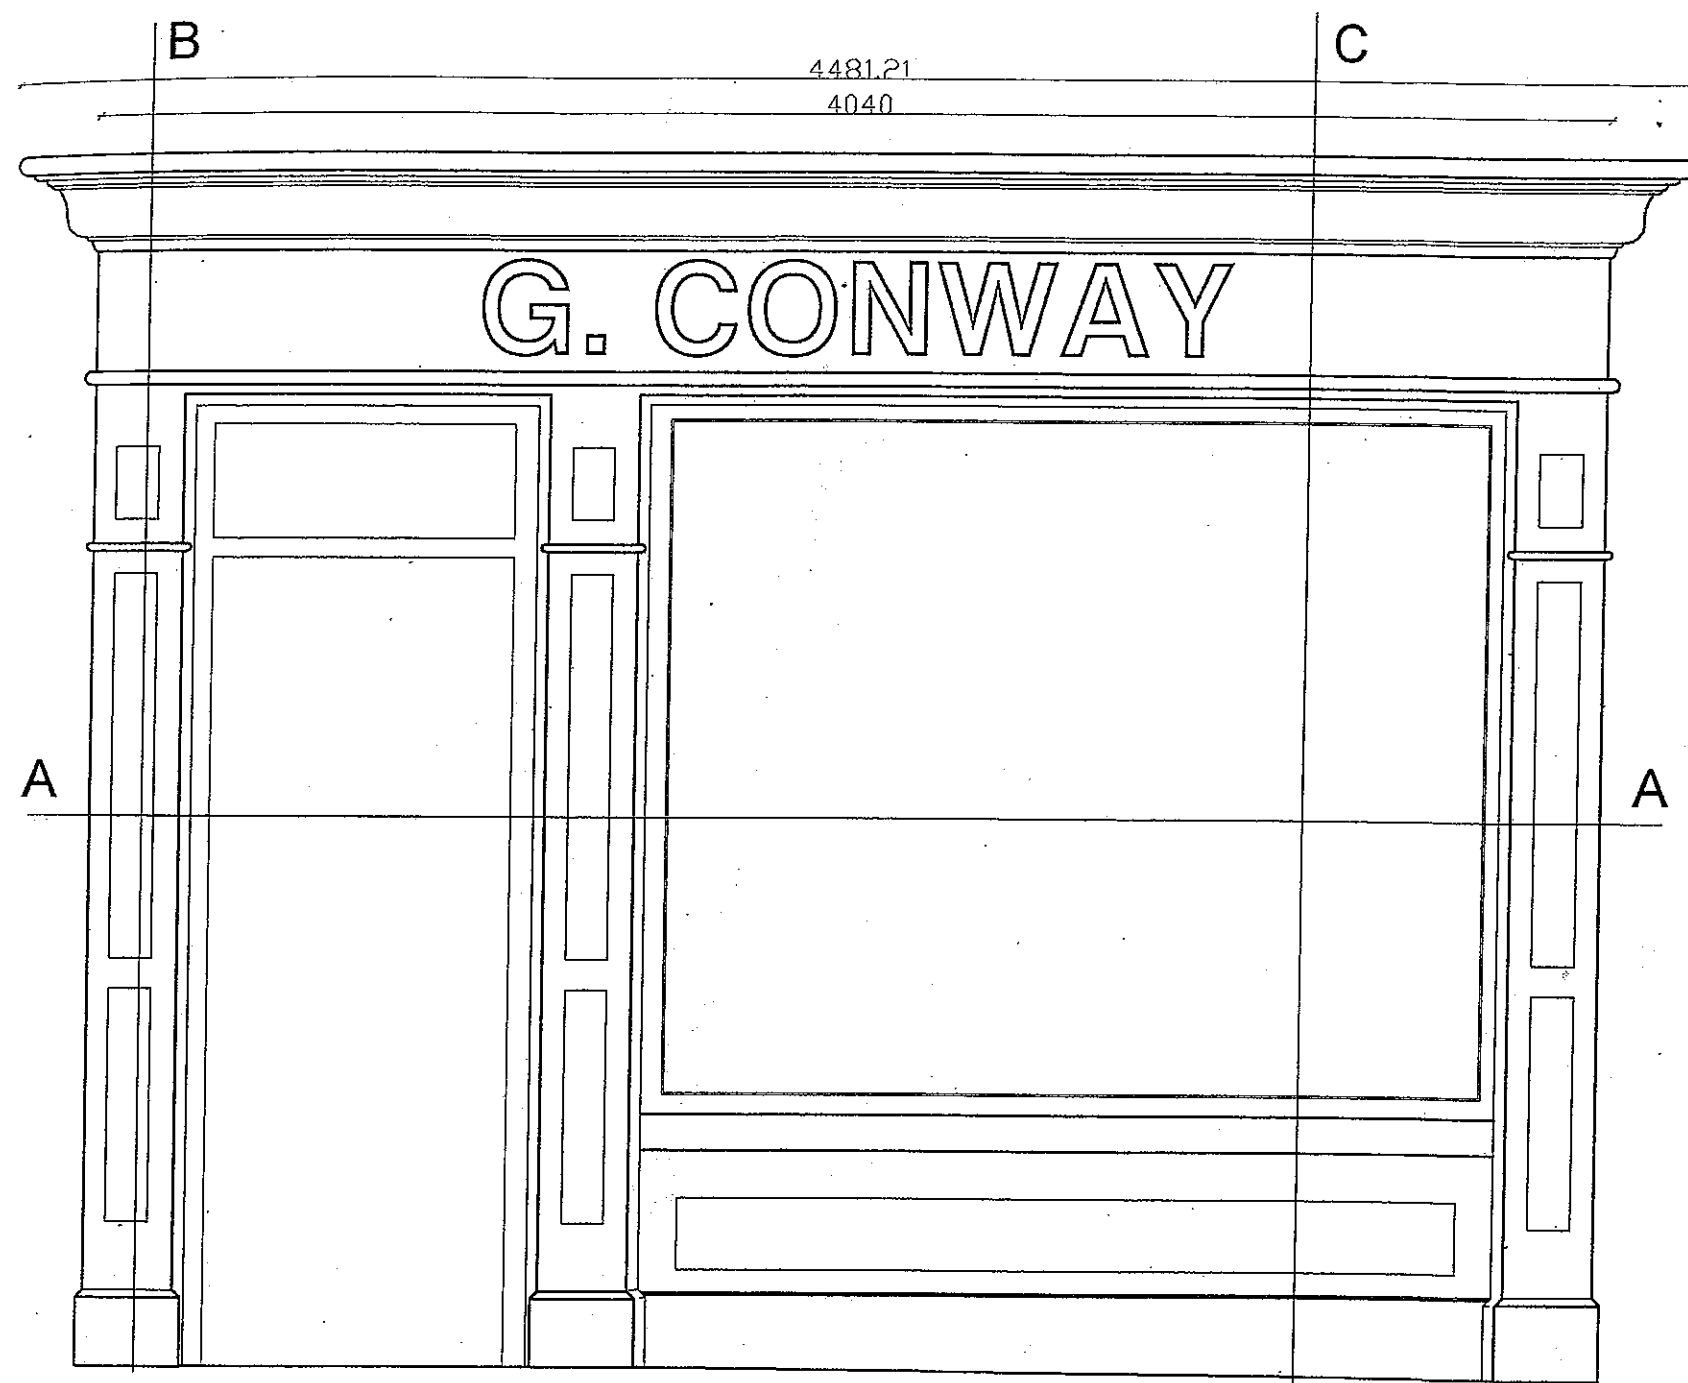


Section B:B 1:20


Elevation 1:20

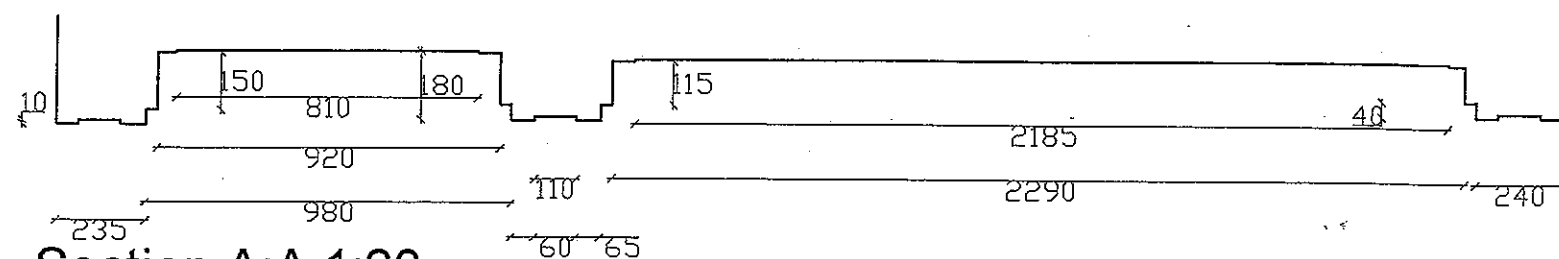

Section A:A 1:20

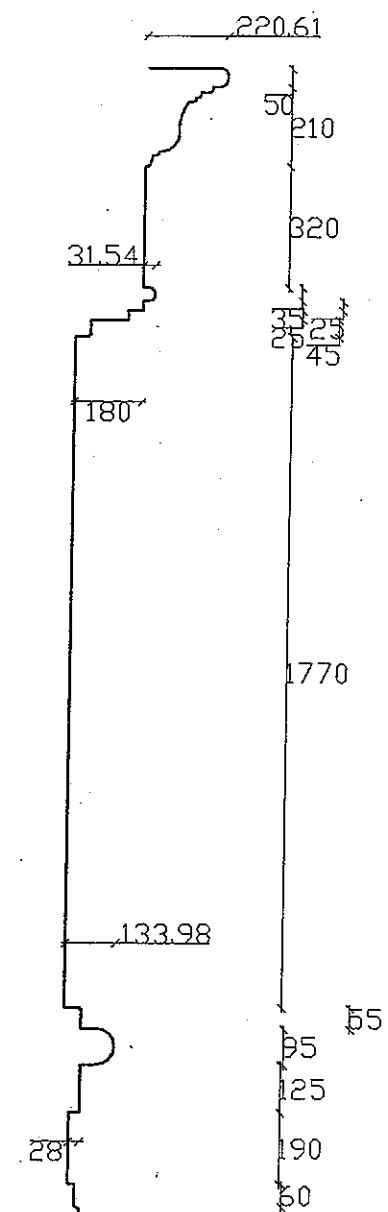

Section C:C 1:20

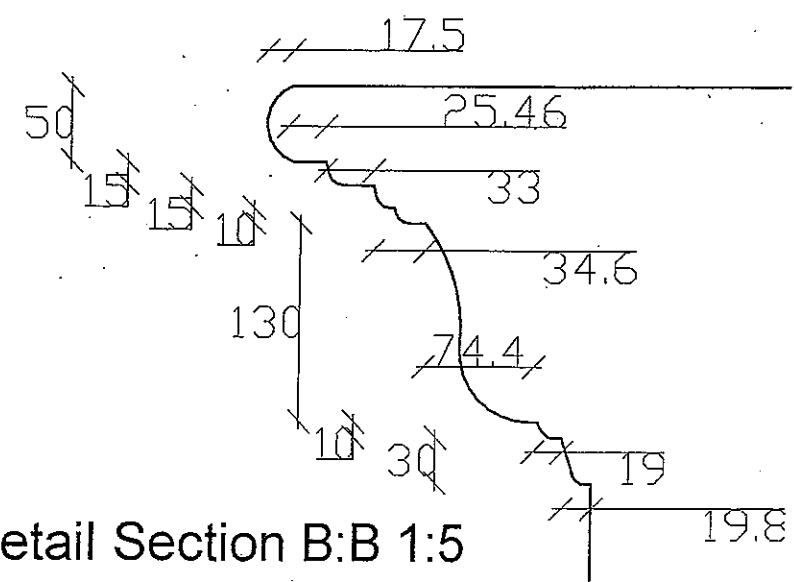


Detail Section B:B 1:5

CONWAYS SHOPFRONT ENNISTYMON SURVEY

Cooley's House Shopfront

Ennistymon Shopfront Survey

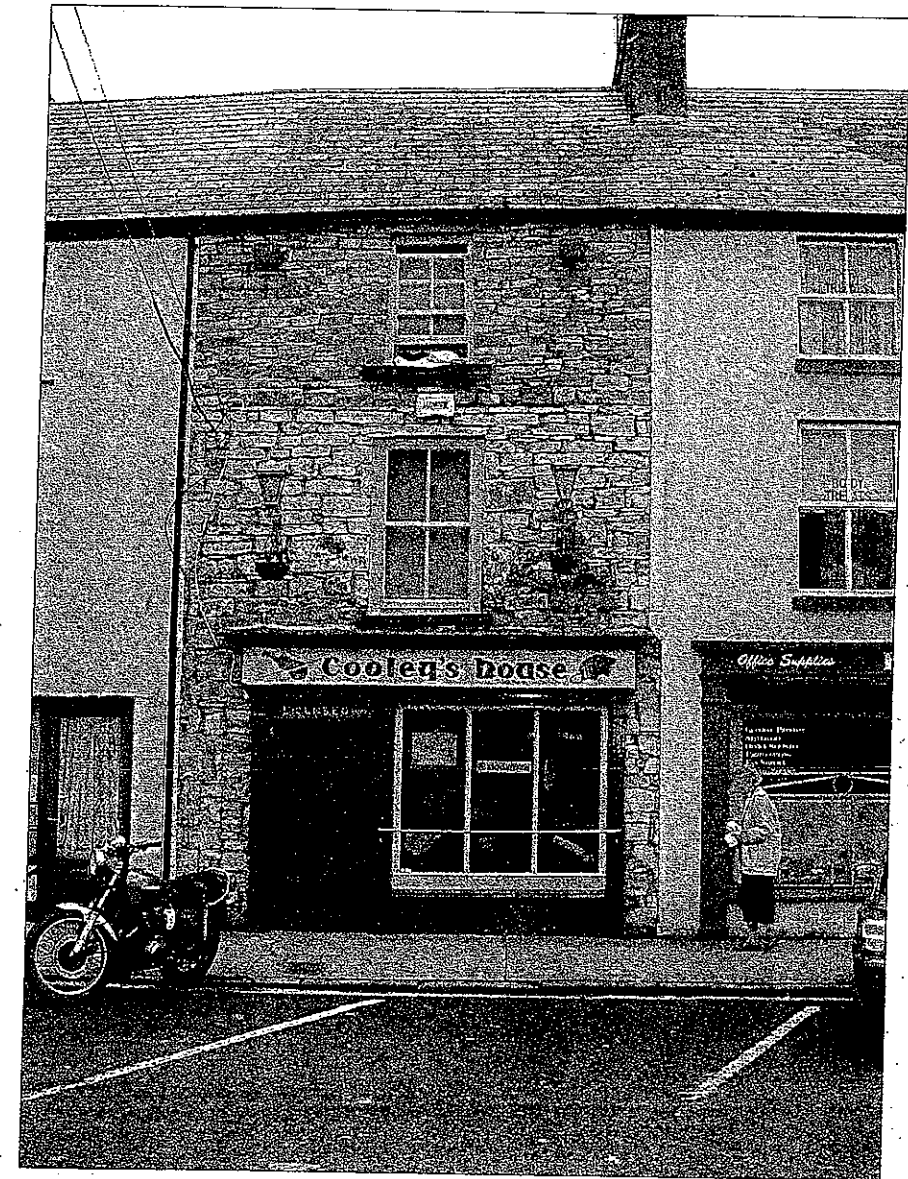


Cooley's House

Elevation 1:20

Section B:B 1:20

Cooley's House Ennistymon Shopfront Survey

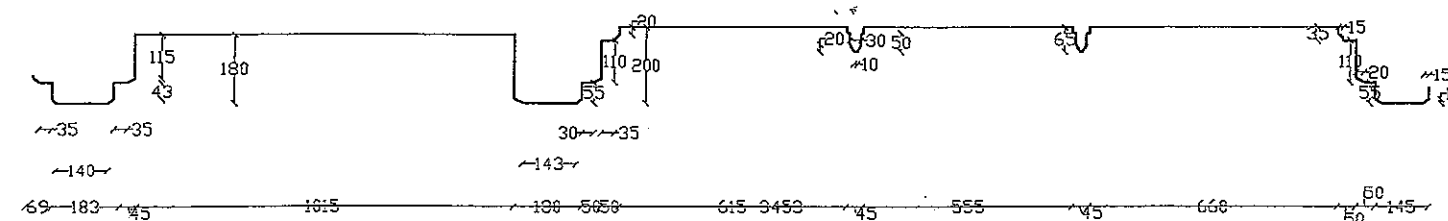


Section A:A 1:20

Crosbies' Shopfront


Ennistymon Shopfront Survey



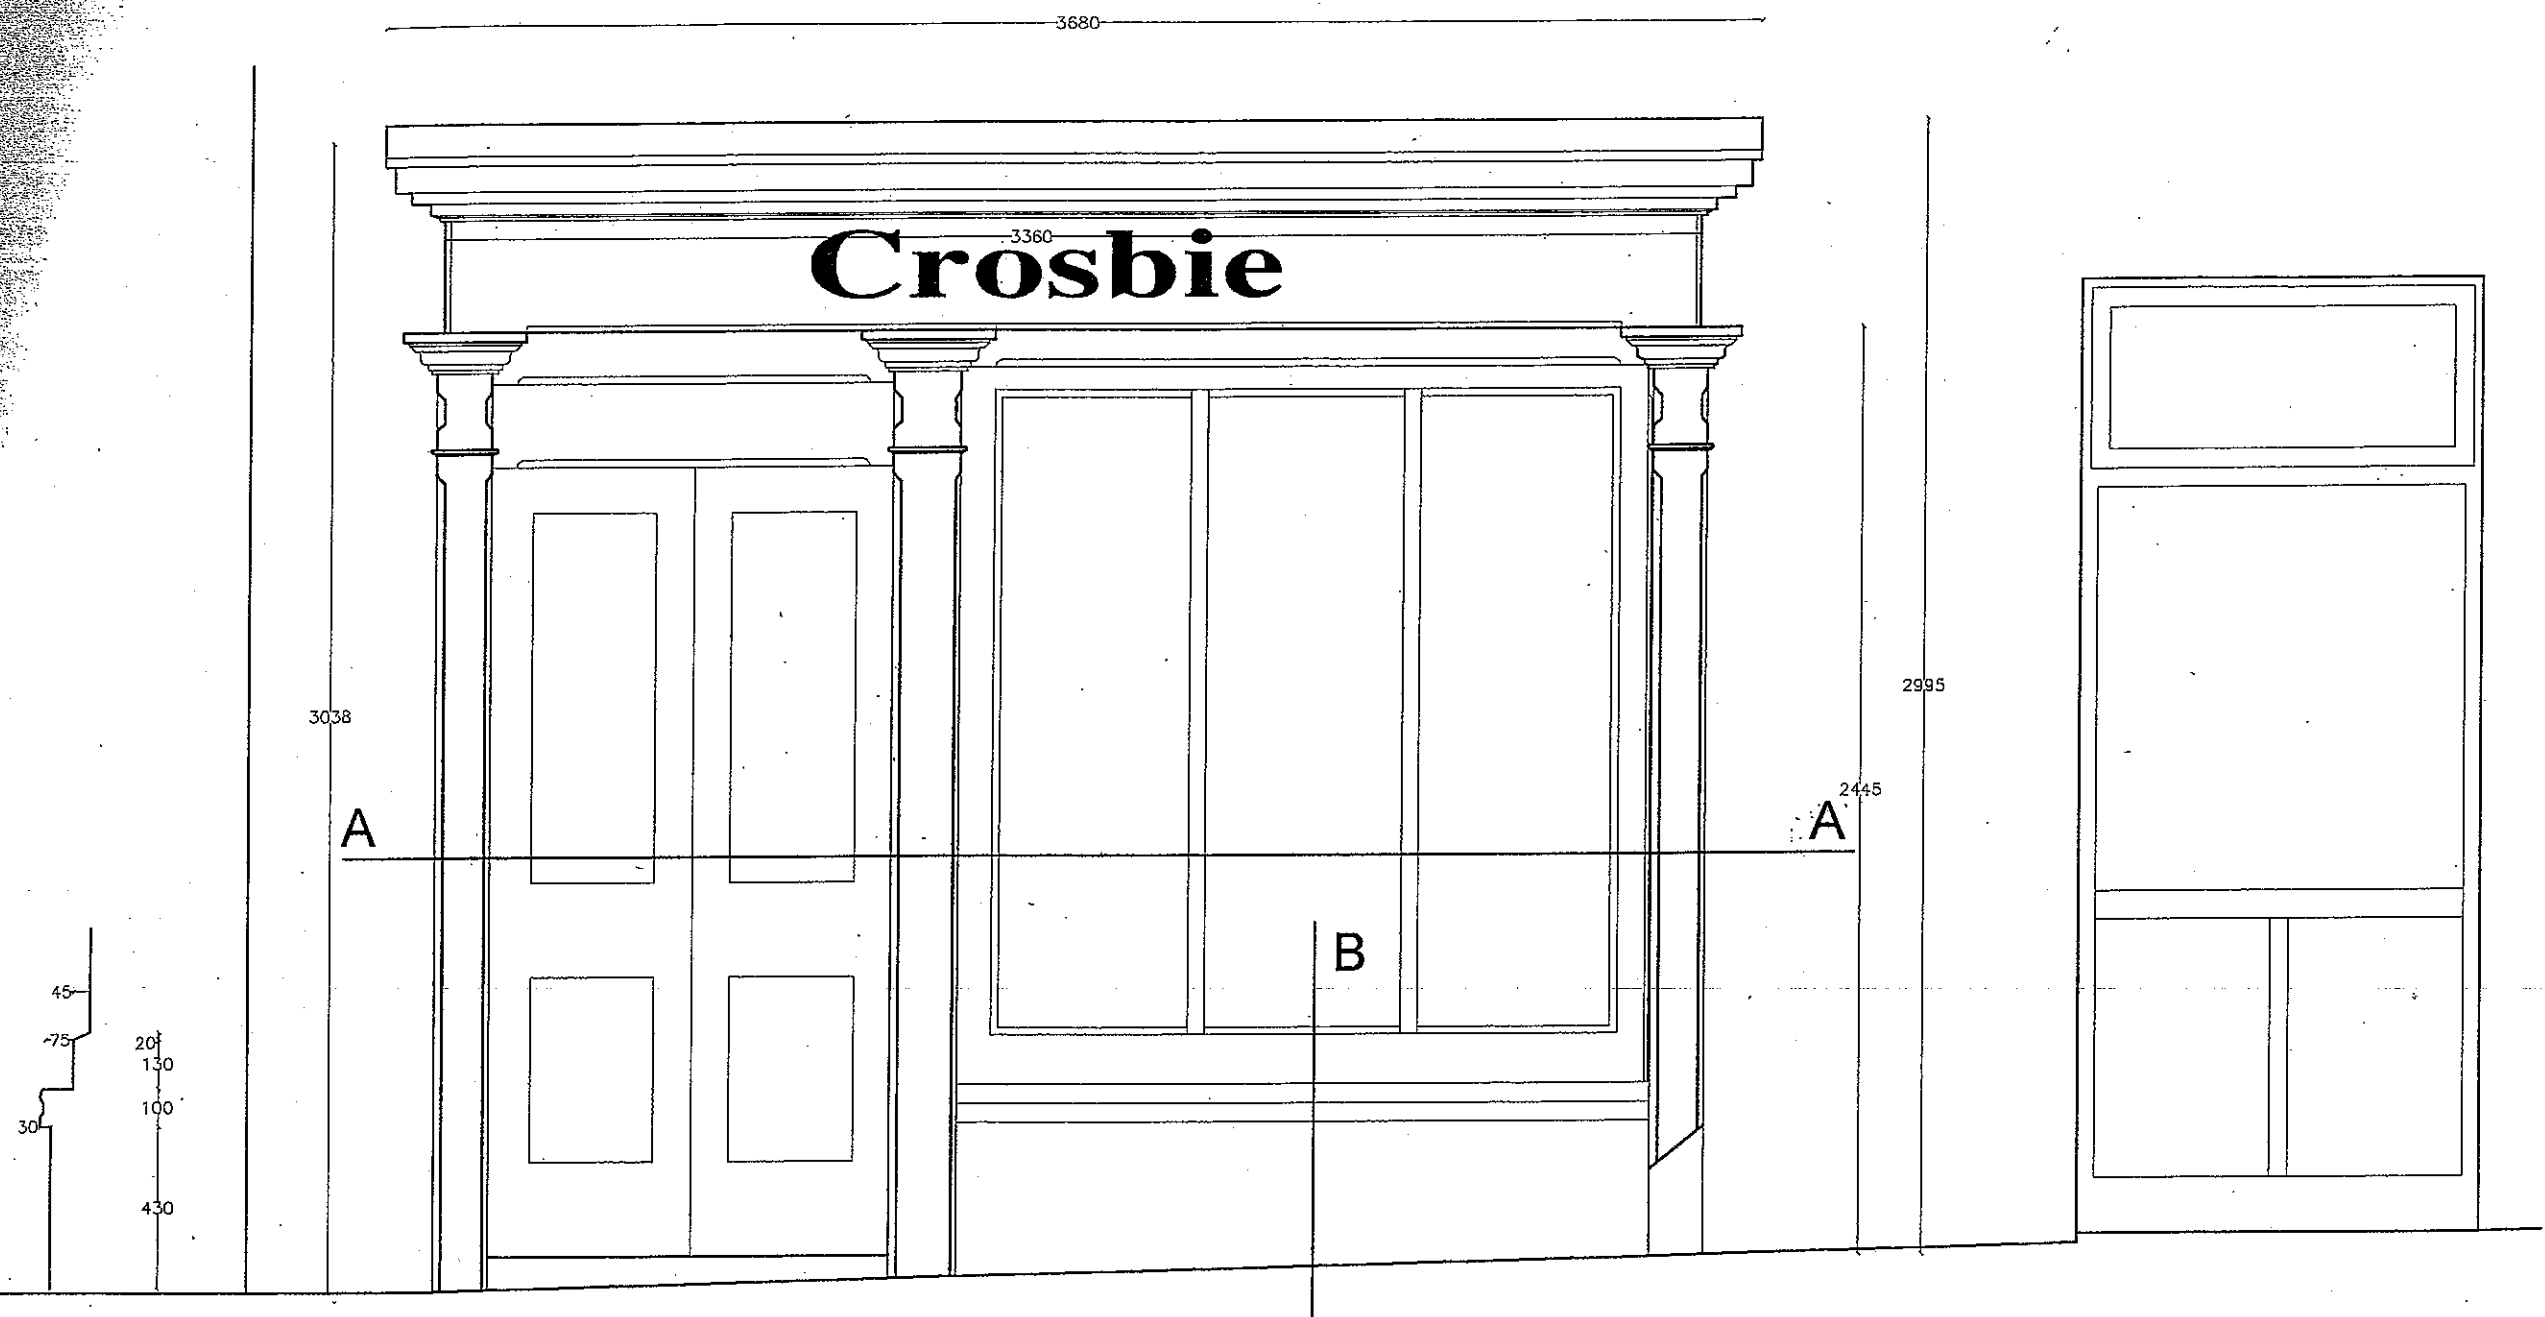

Section B:B 1:20

Elevation 1:20

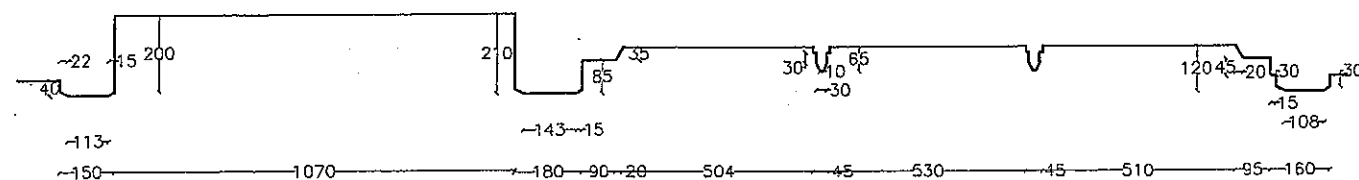



Section A:A 1:20

Crosbie's Shopfront
Ennistymon Shopfront Survey

Cyril Hynes Shopfront

Ennistymon Shopfront Survey

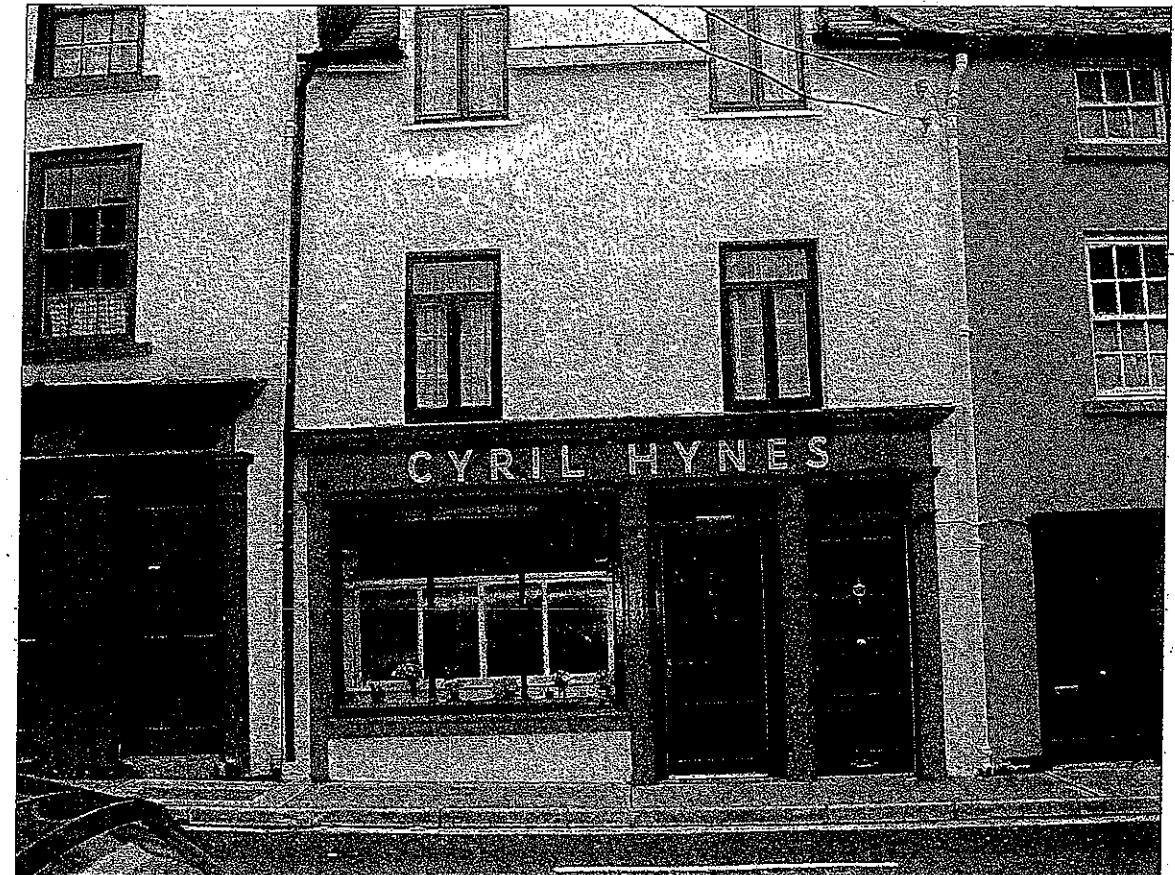

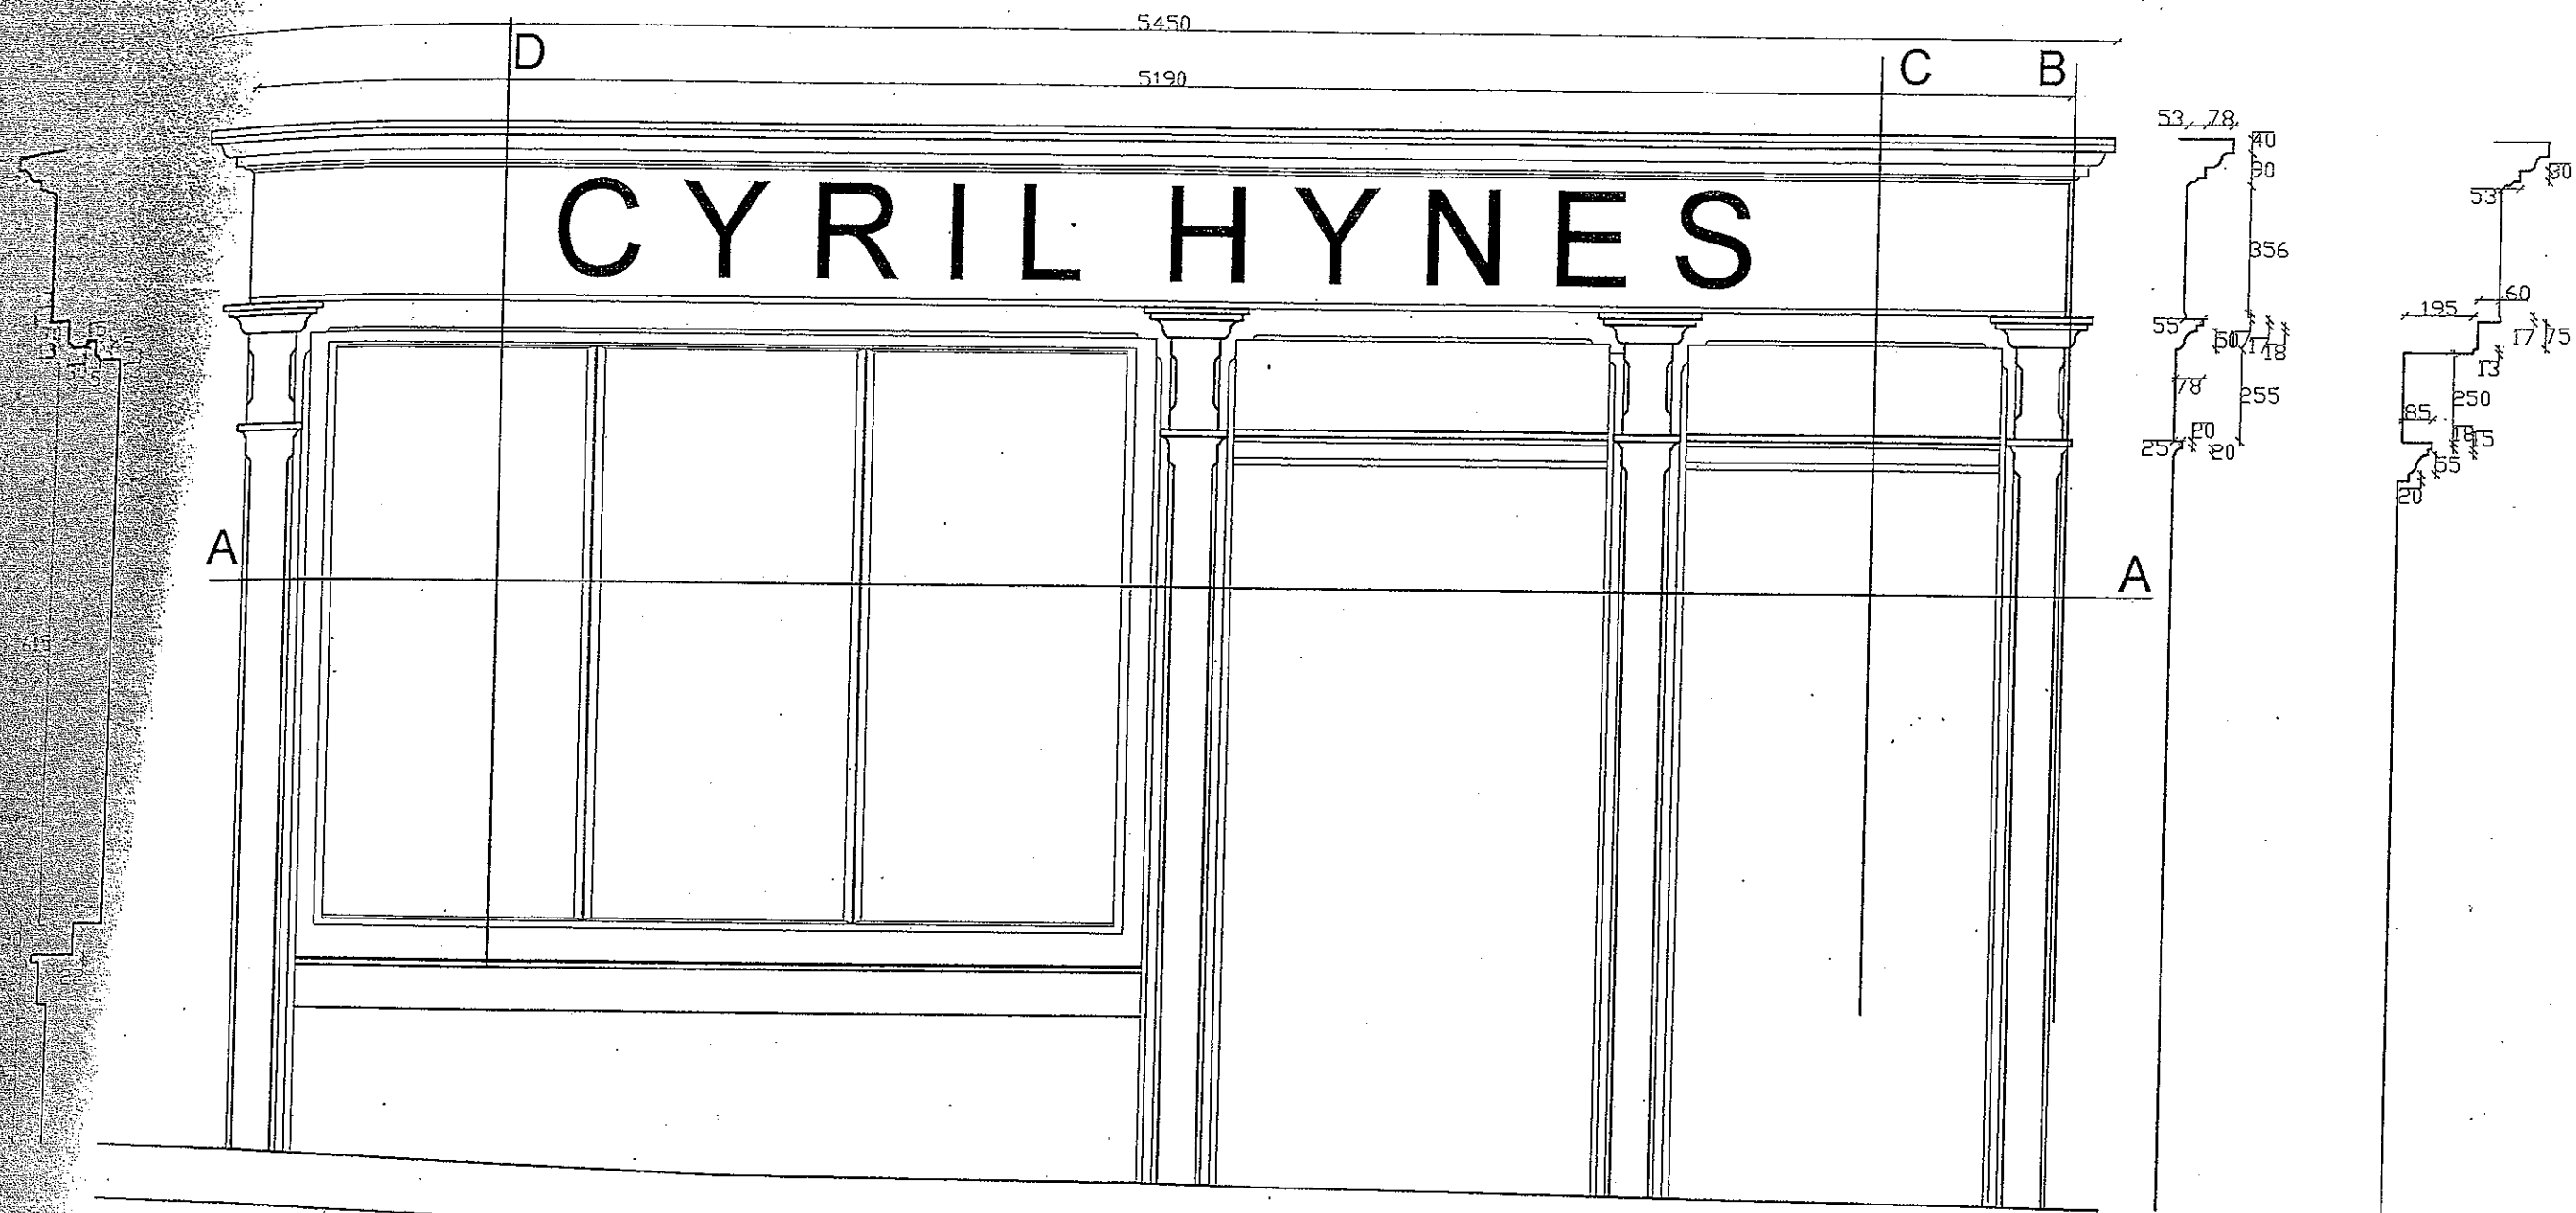

Section D:D 1:20

Elevation 1:20


Sections B:B and C:C 1:20


Section A:A 1:20

Cryil Hynes Shopfront **Ennistymon Shopfront Survey**


Eugene's Shopfront

Ennistymon Shopfront Survey

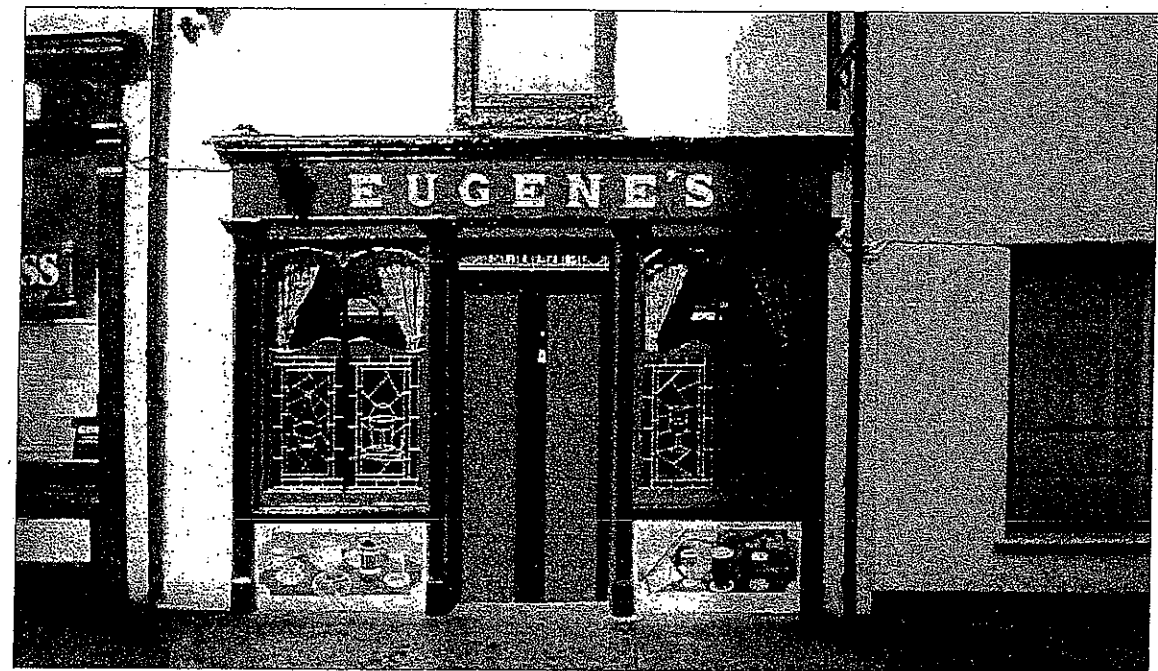

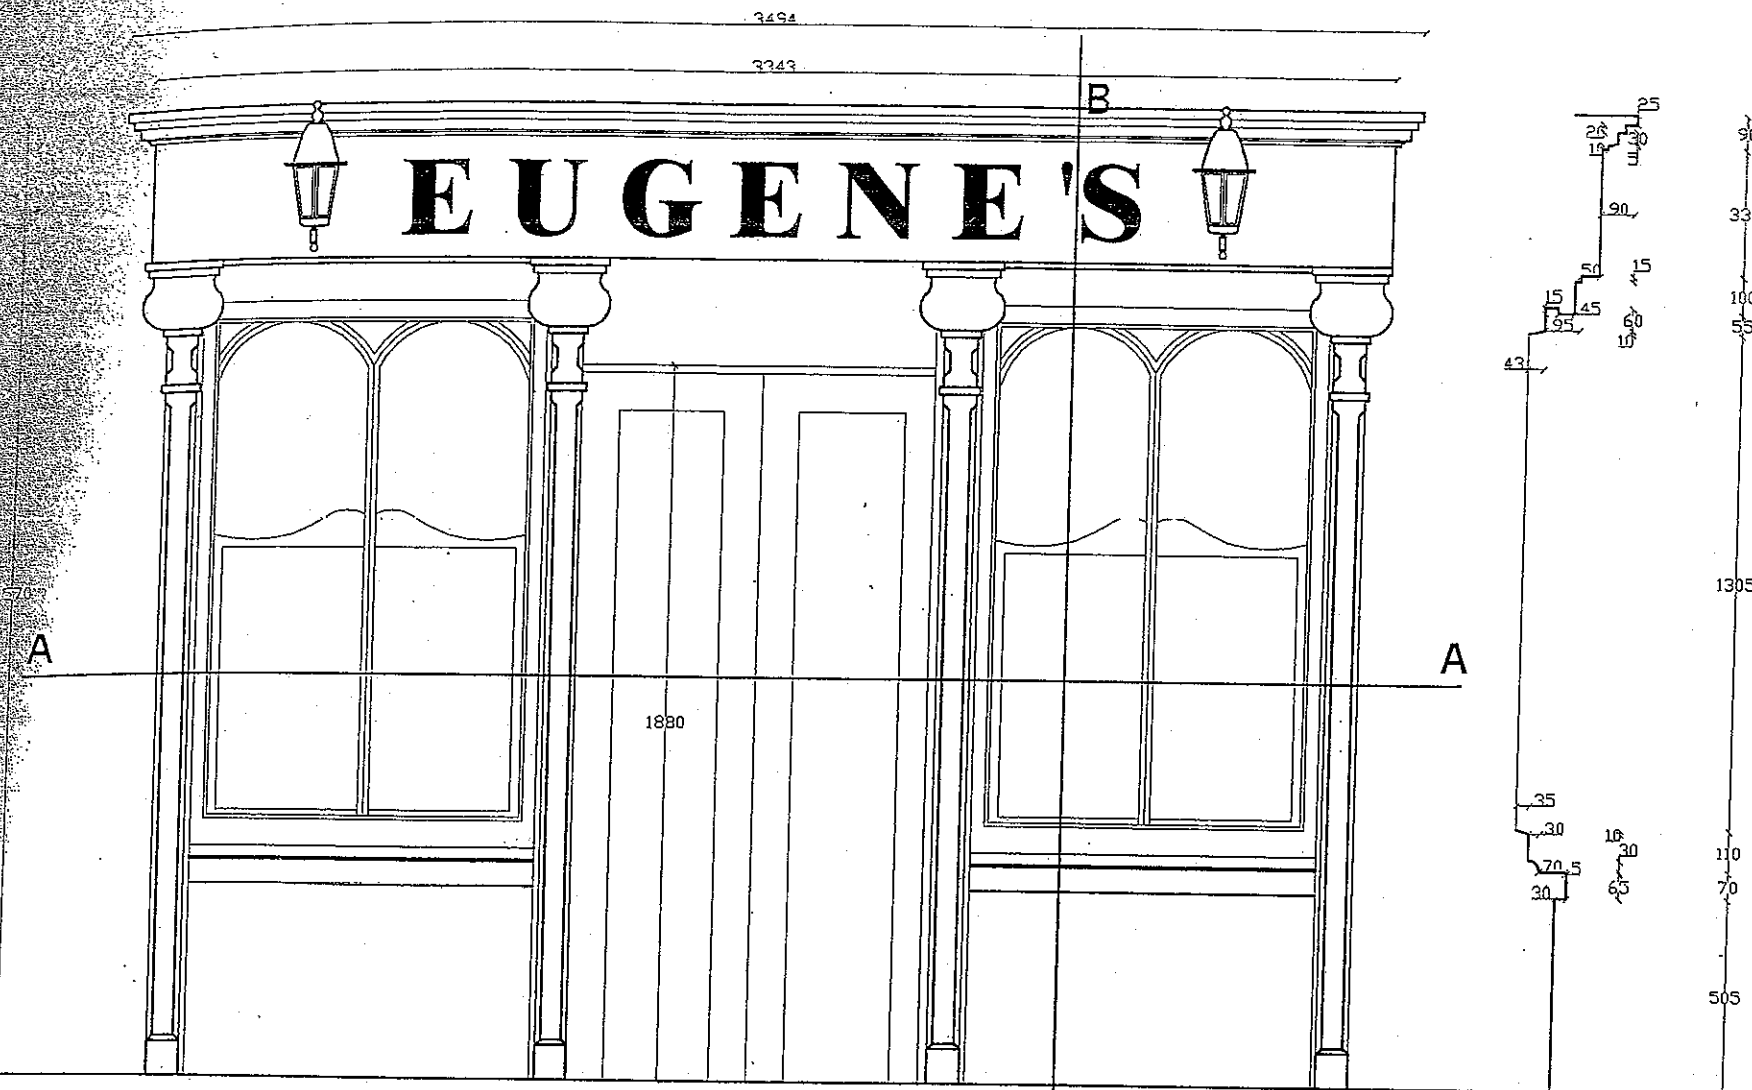


Elevation 1 : 20

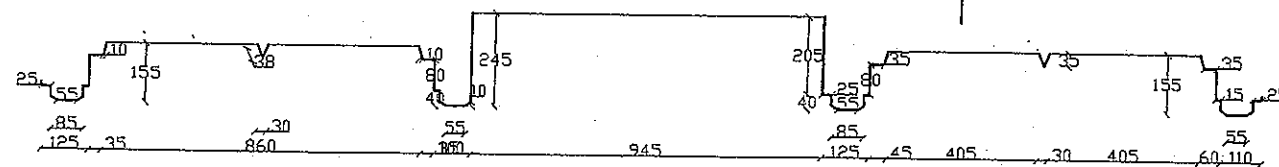


Plan A : A 1:20

Eugene's Shopfront Ennistymon Shopfront Survey

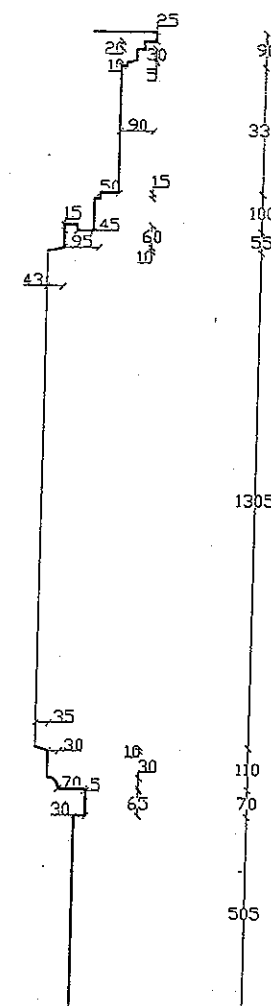


Section B : B 1:5

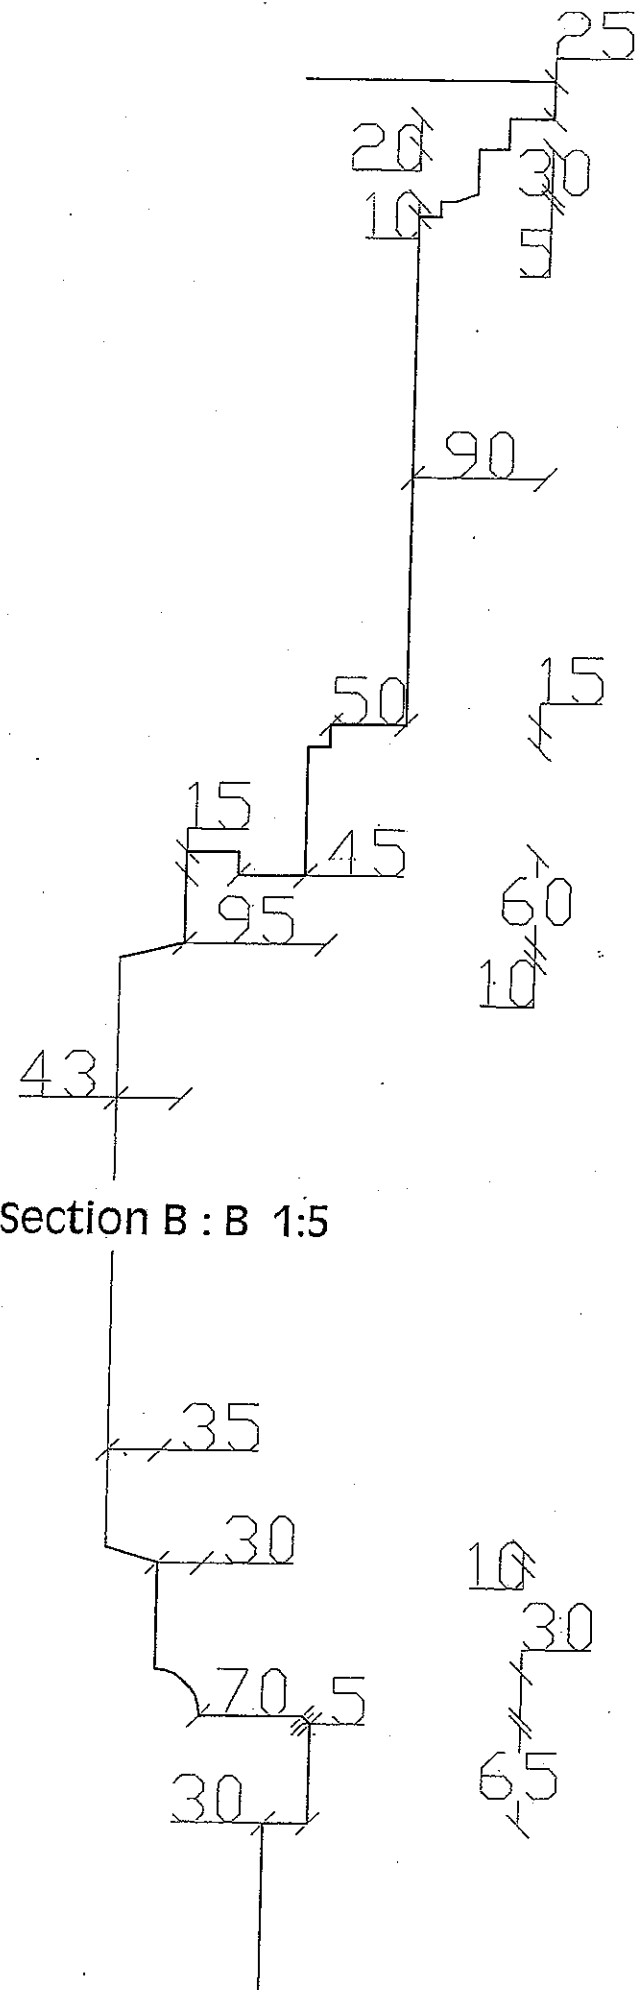

Linnane Shopfront

Ennistymon Shopfront Survey




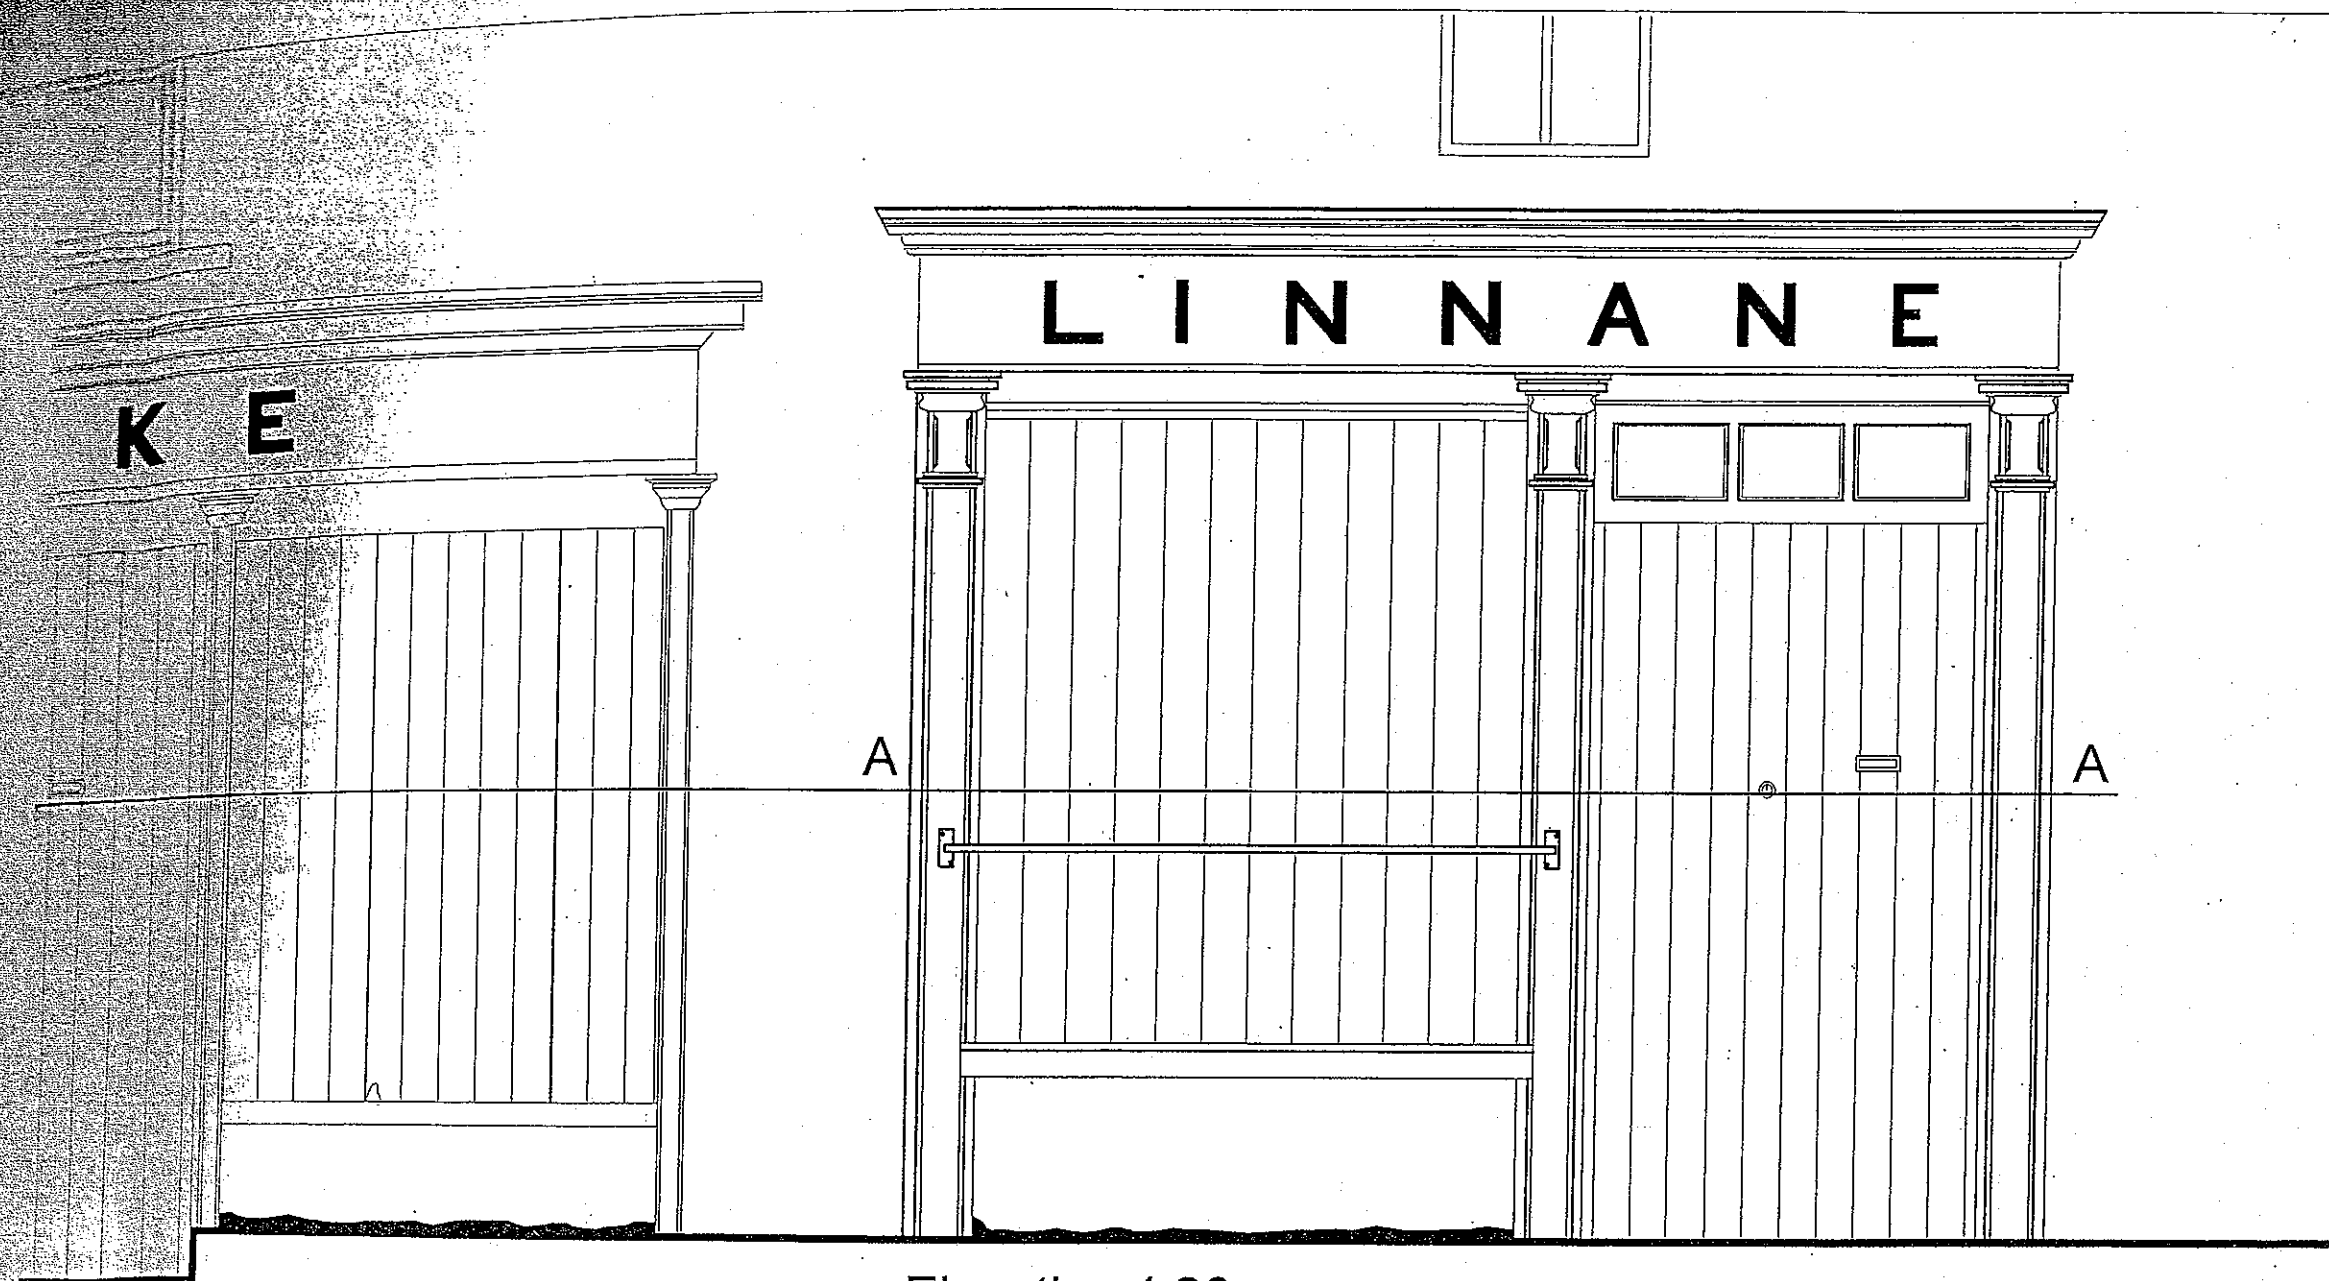

Elevation 1:20

Linnane's Shopfront

Ennistymon Shopfront Survey

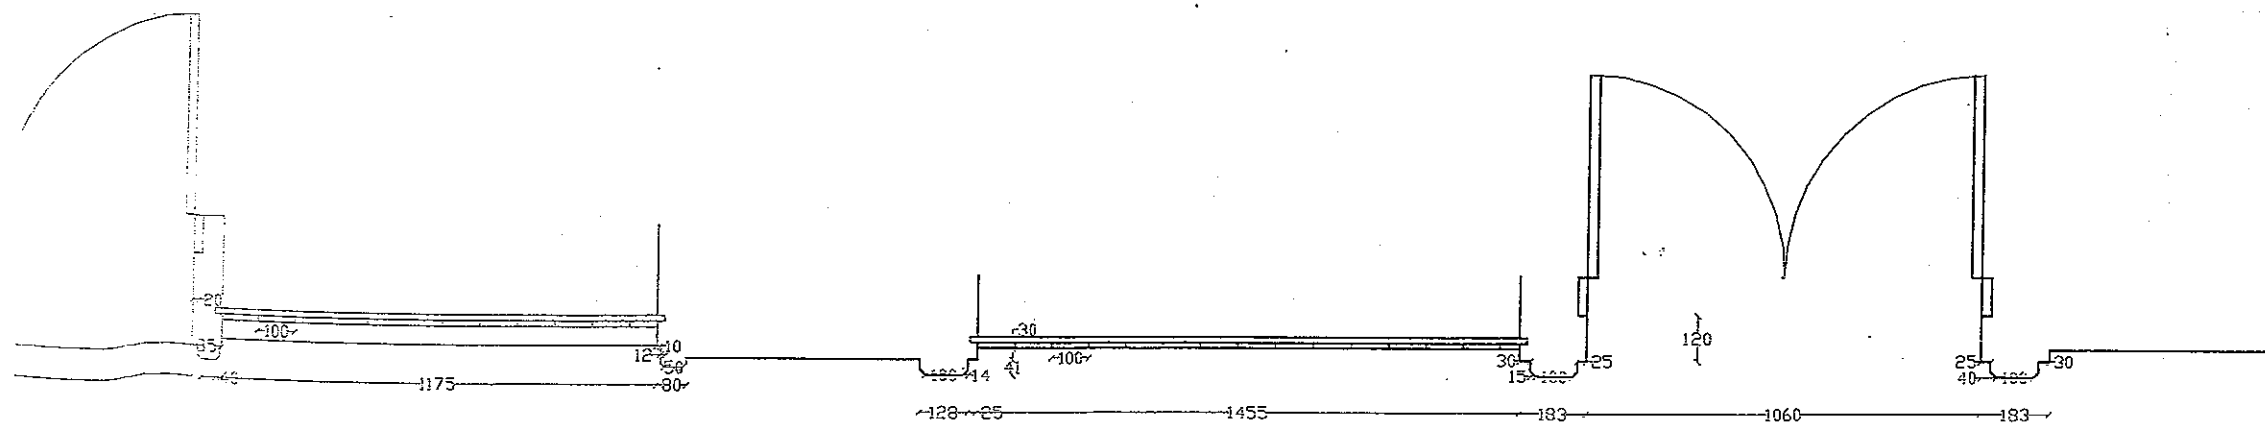

Plan A:A 1:20

O'Briens Shopfront

Ennistymon Shopfront Survey





O' BRIEN'S BAKERY



Section A:A

B:B 1:20

Elevation 1:20

Section C:C 1:20

Section D:D 1:20

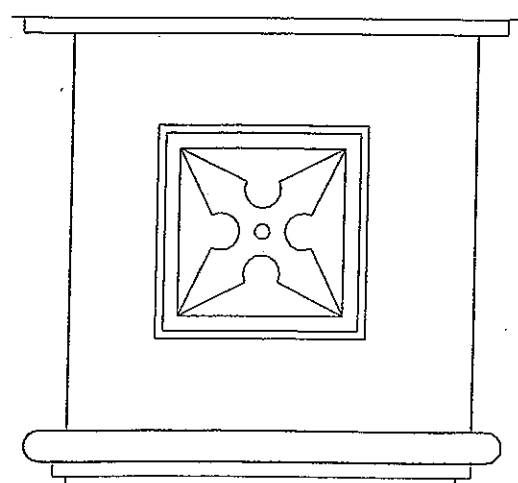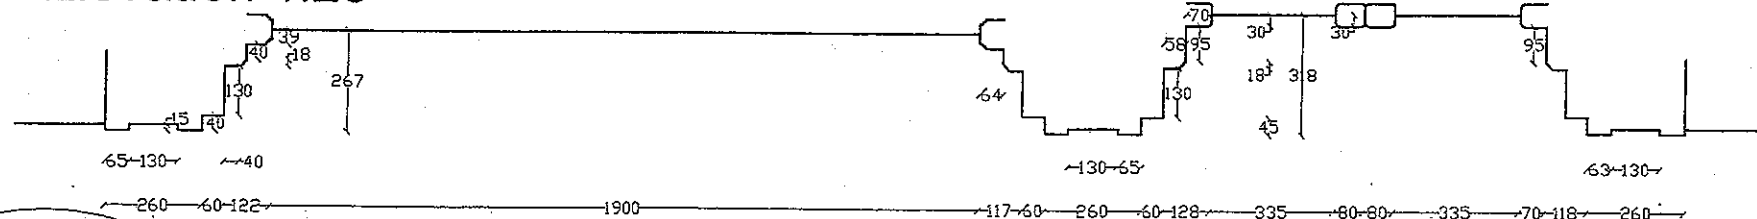


O' Briens Bakery
Ennistymon Shopfront Survey


Ó' Heagráin Shopfront

Ennistymon Shopfront Survey




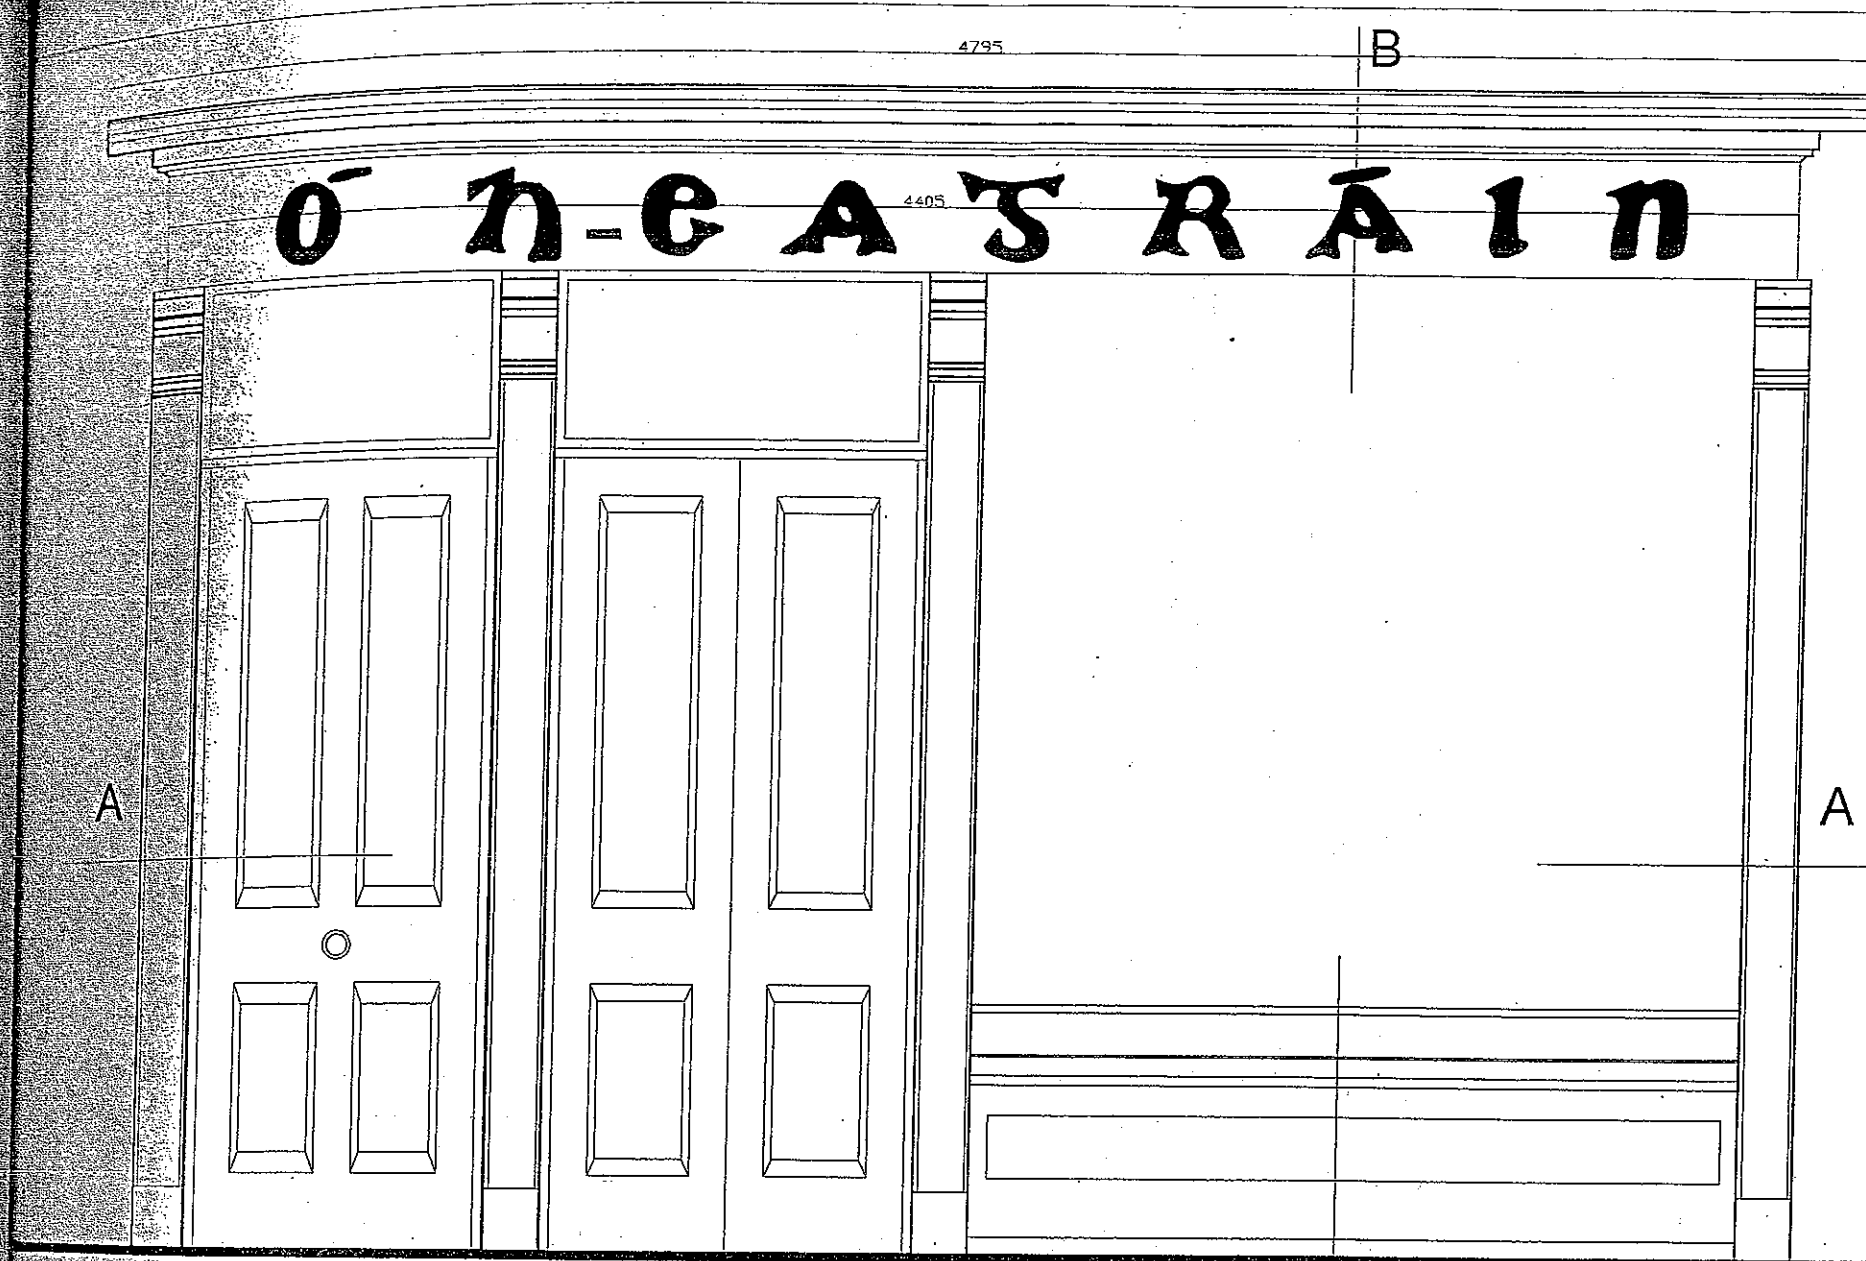

Elevation 1:20

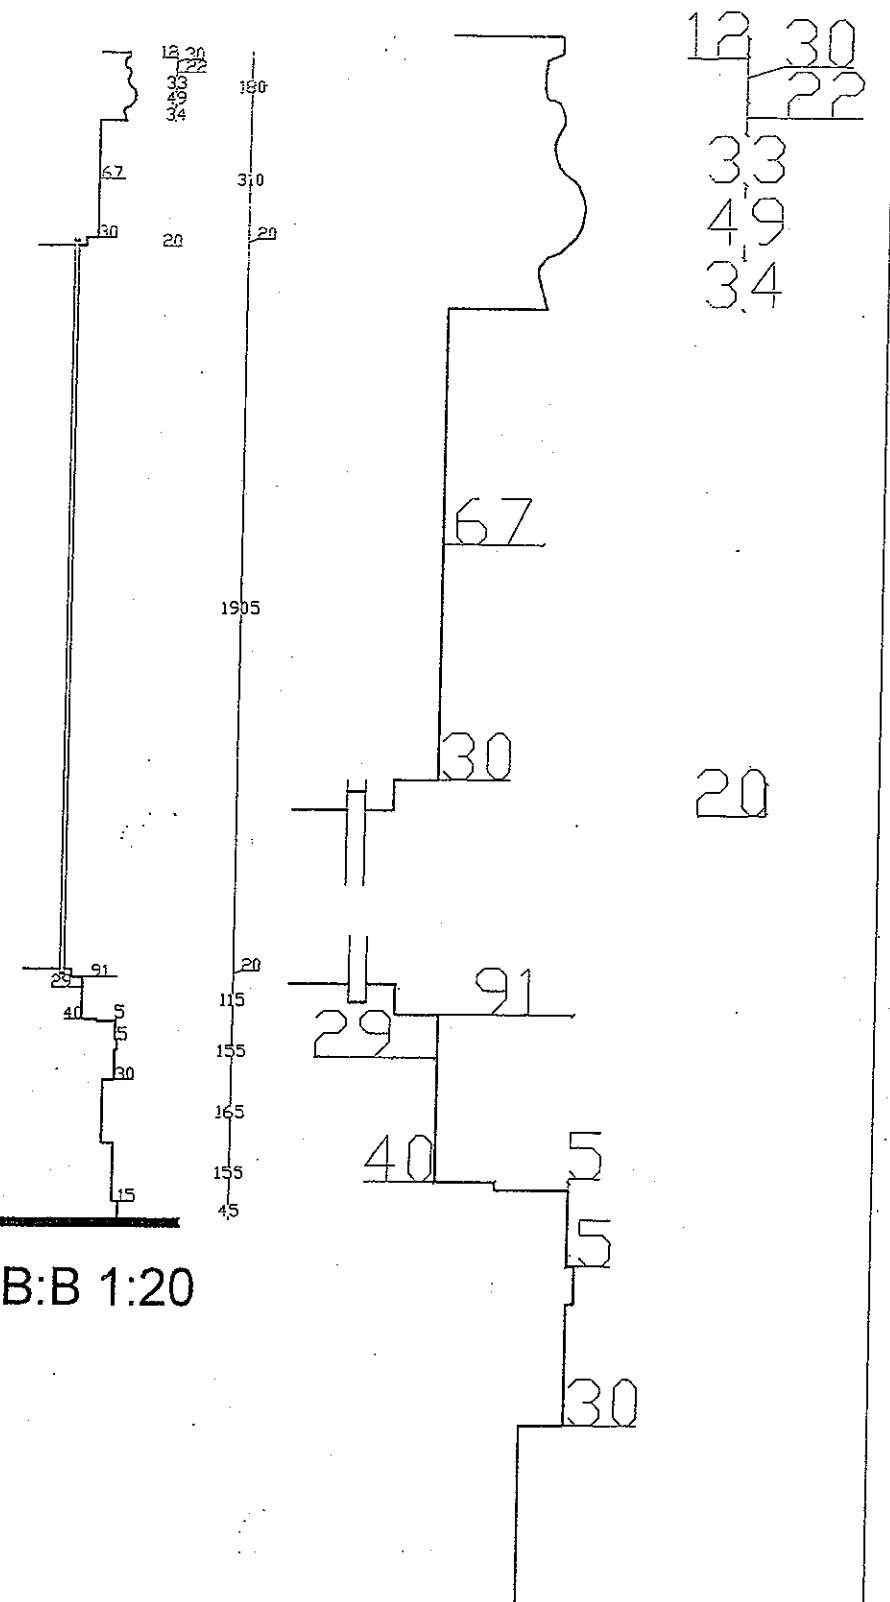

Section B:B 1:20

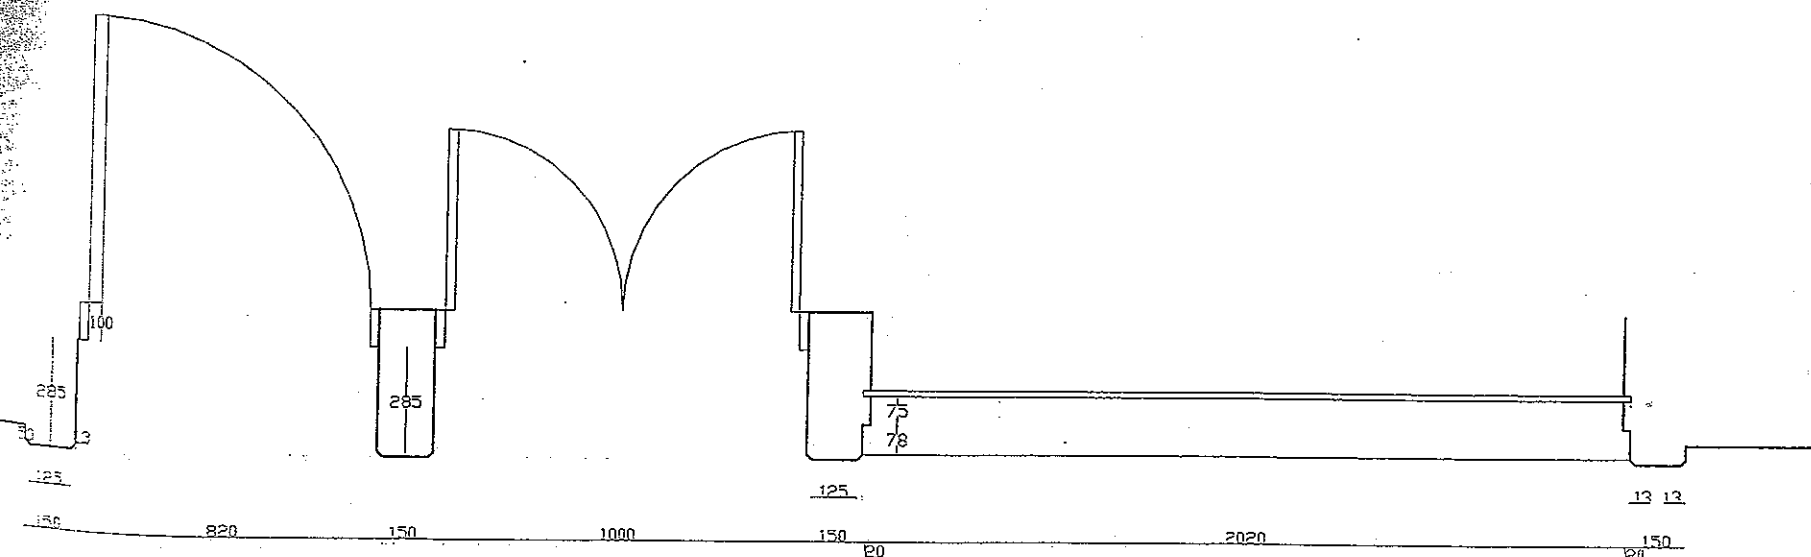


Section A:A 1:20

Section B:B 1:5


**Ó Heagráin's
Ennistymon Shopfront Survey**

O'Leary's Shopfront

Ennistymon Shopfront Survey


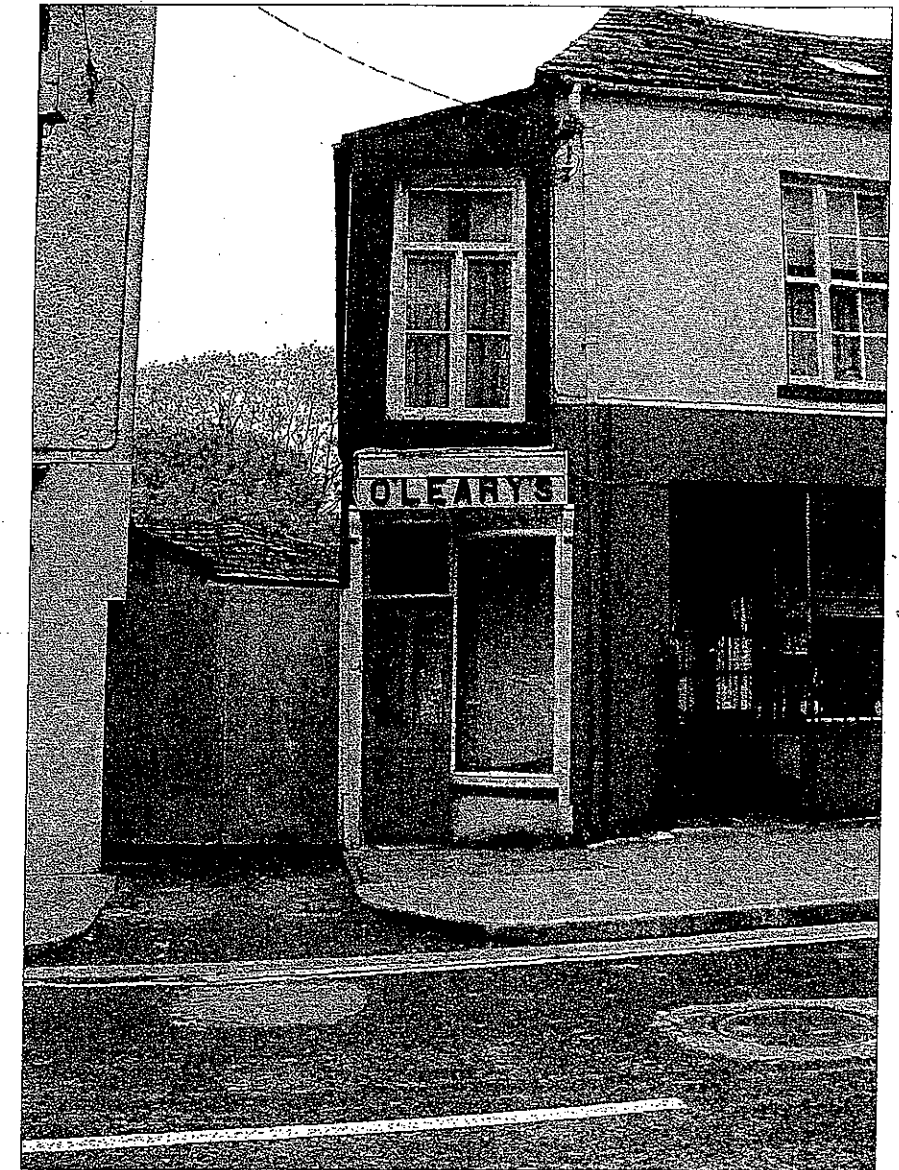


Detail A:A 1:5

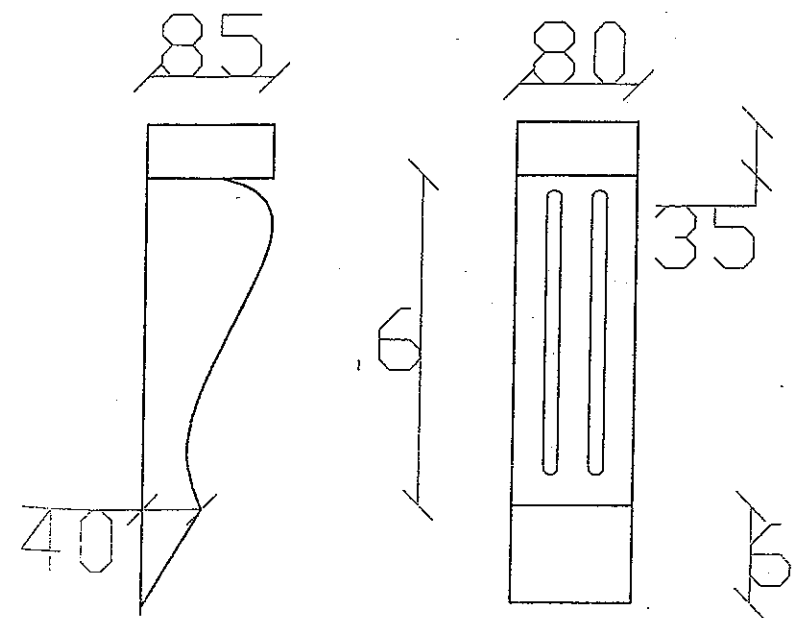


Pillaster Detail 1:5


Pillaster Detail 1:5

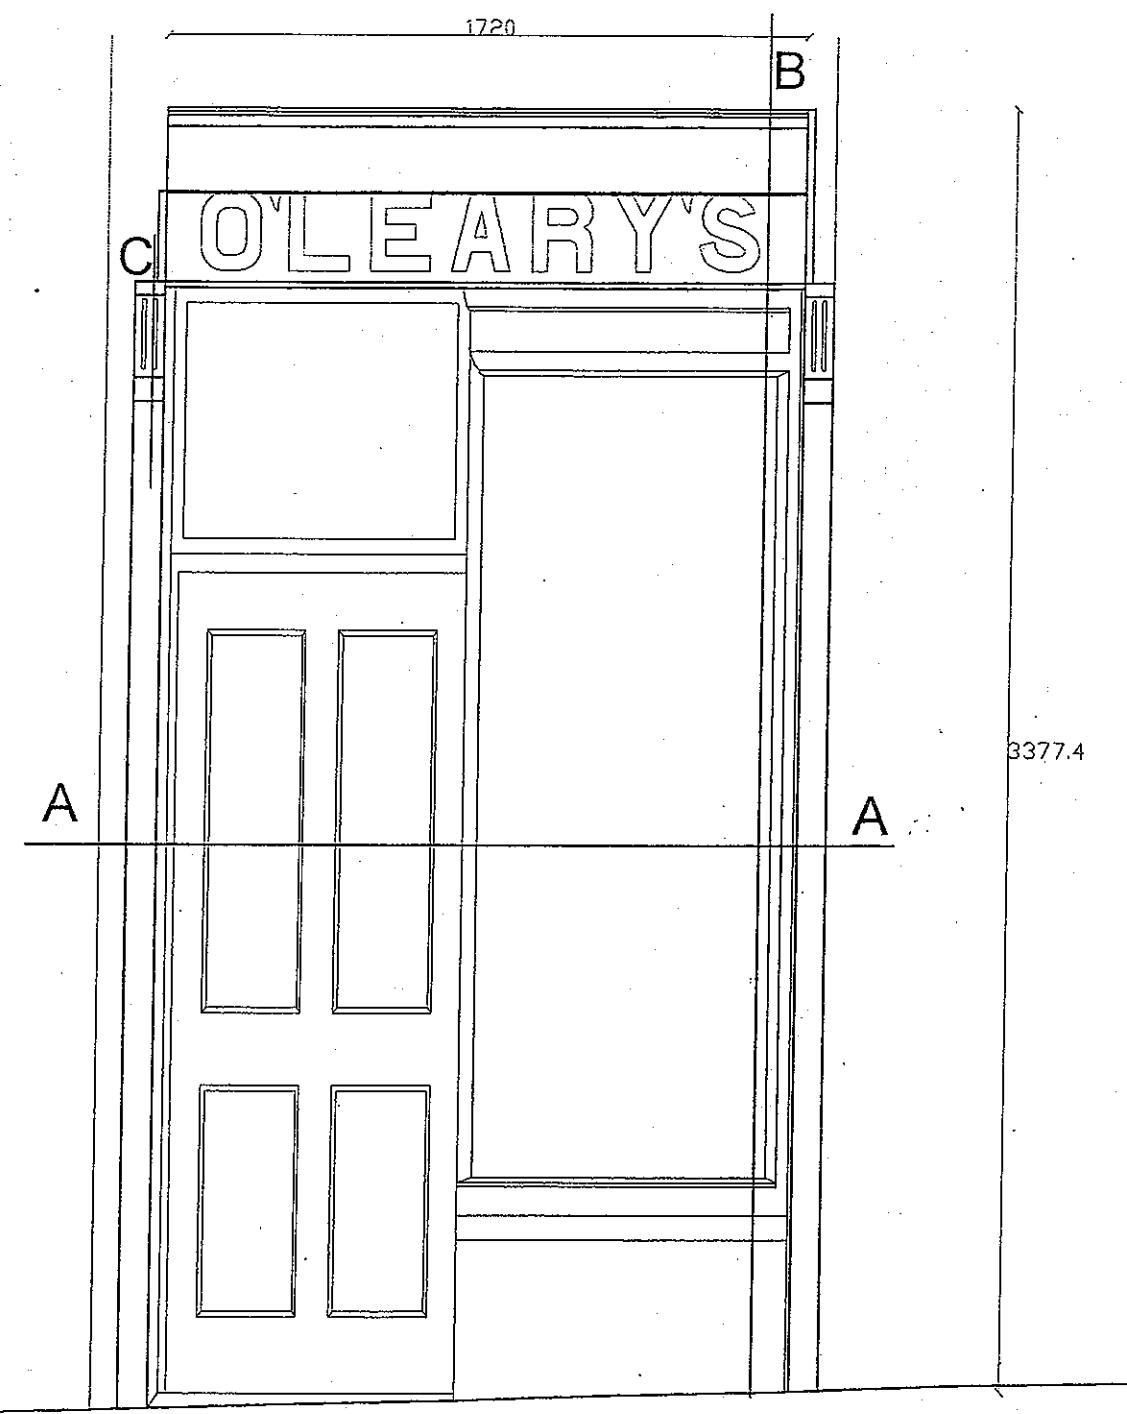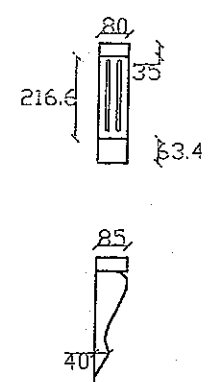

Elevation 1:20

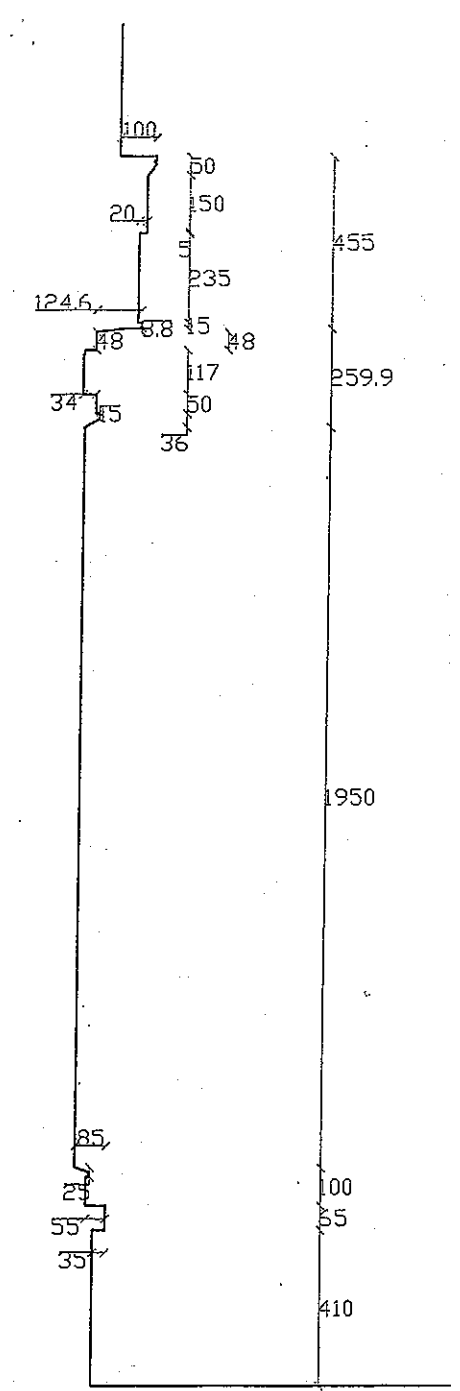

Section B:B 1:20

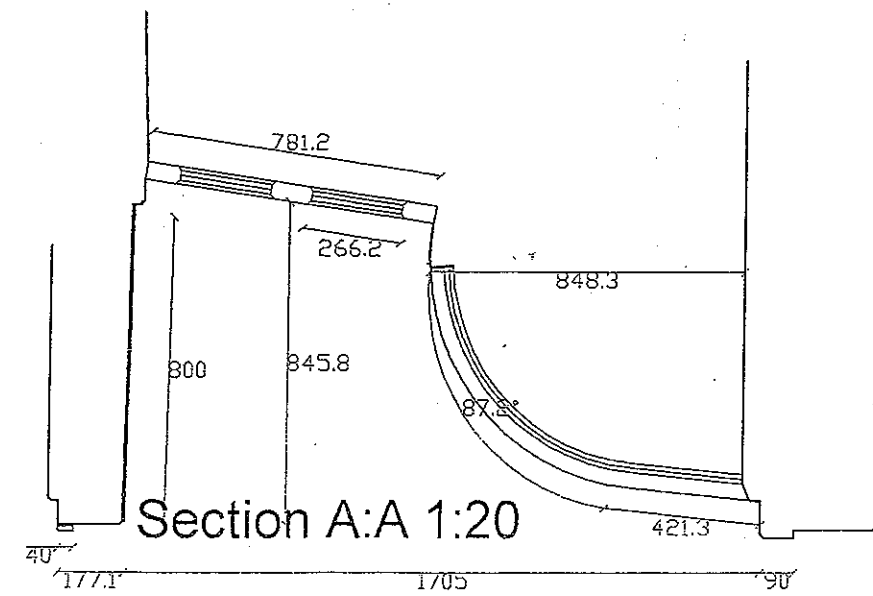

Section A:A 1:20


O' Leary's Shopfront


Ennistymon

Shopfront Survey

Tobins Shopfront

Ennistymon Shopfront Survey

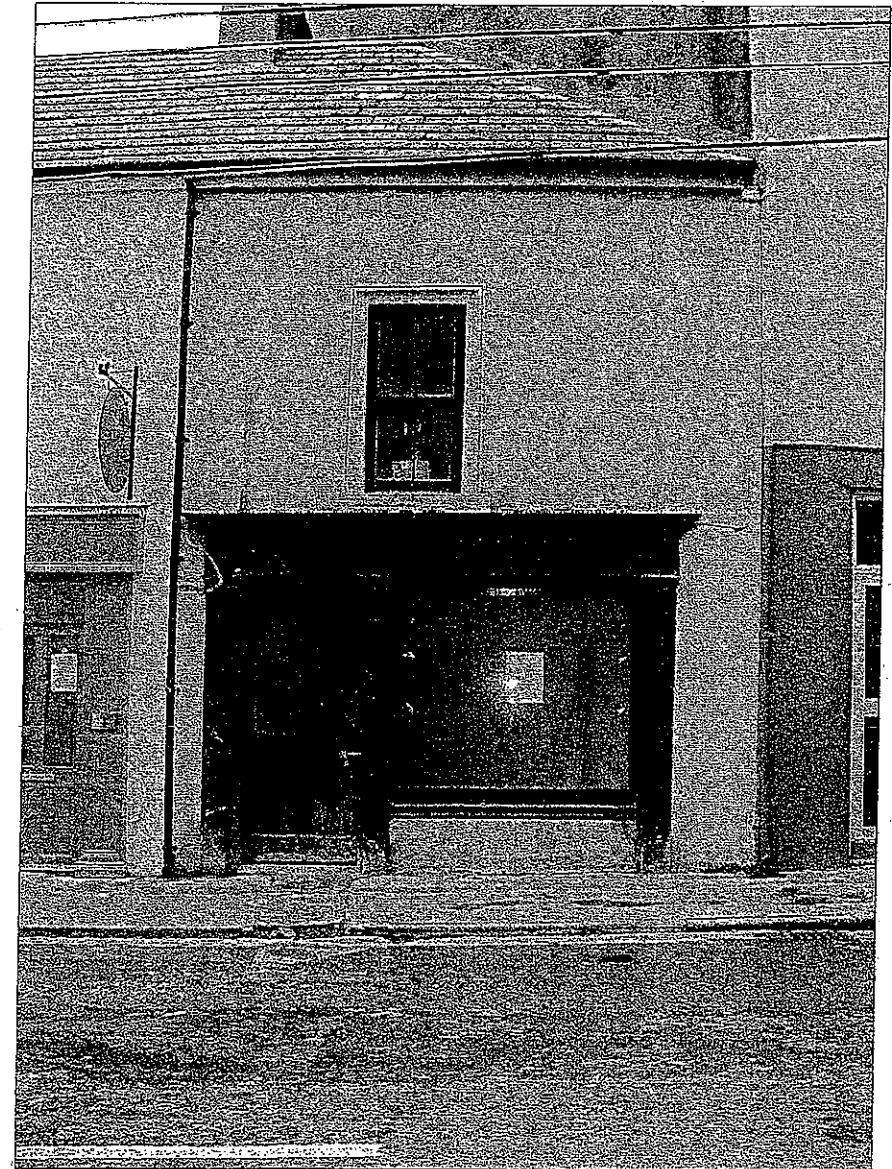

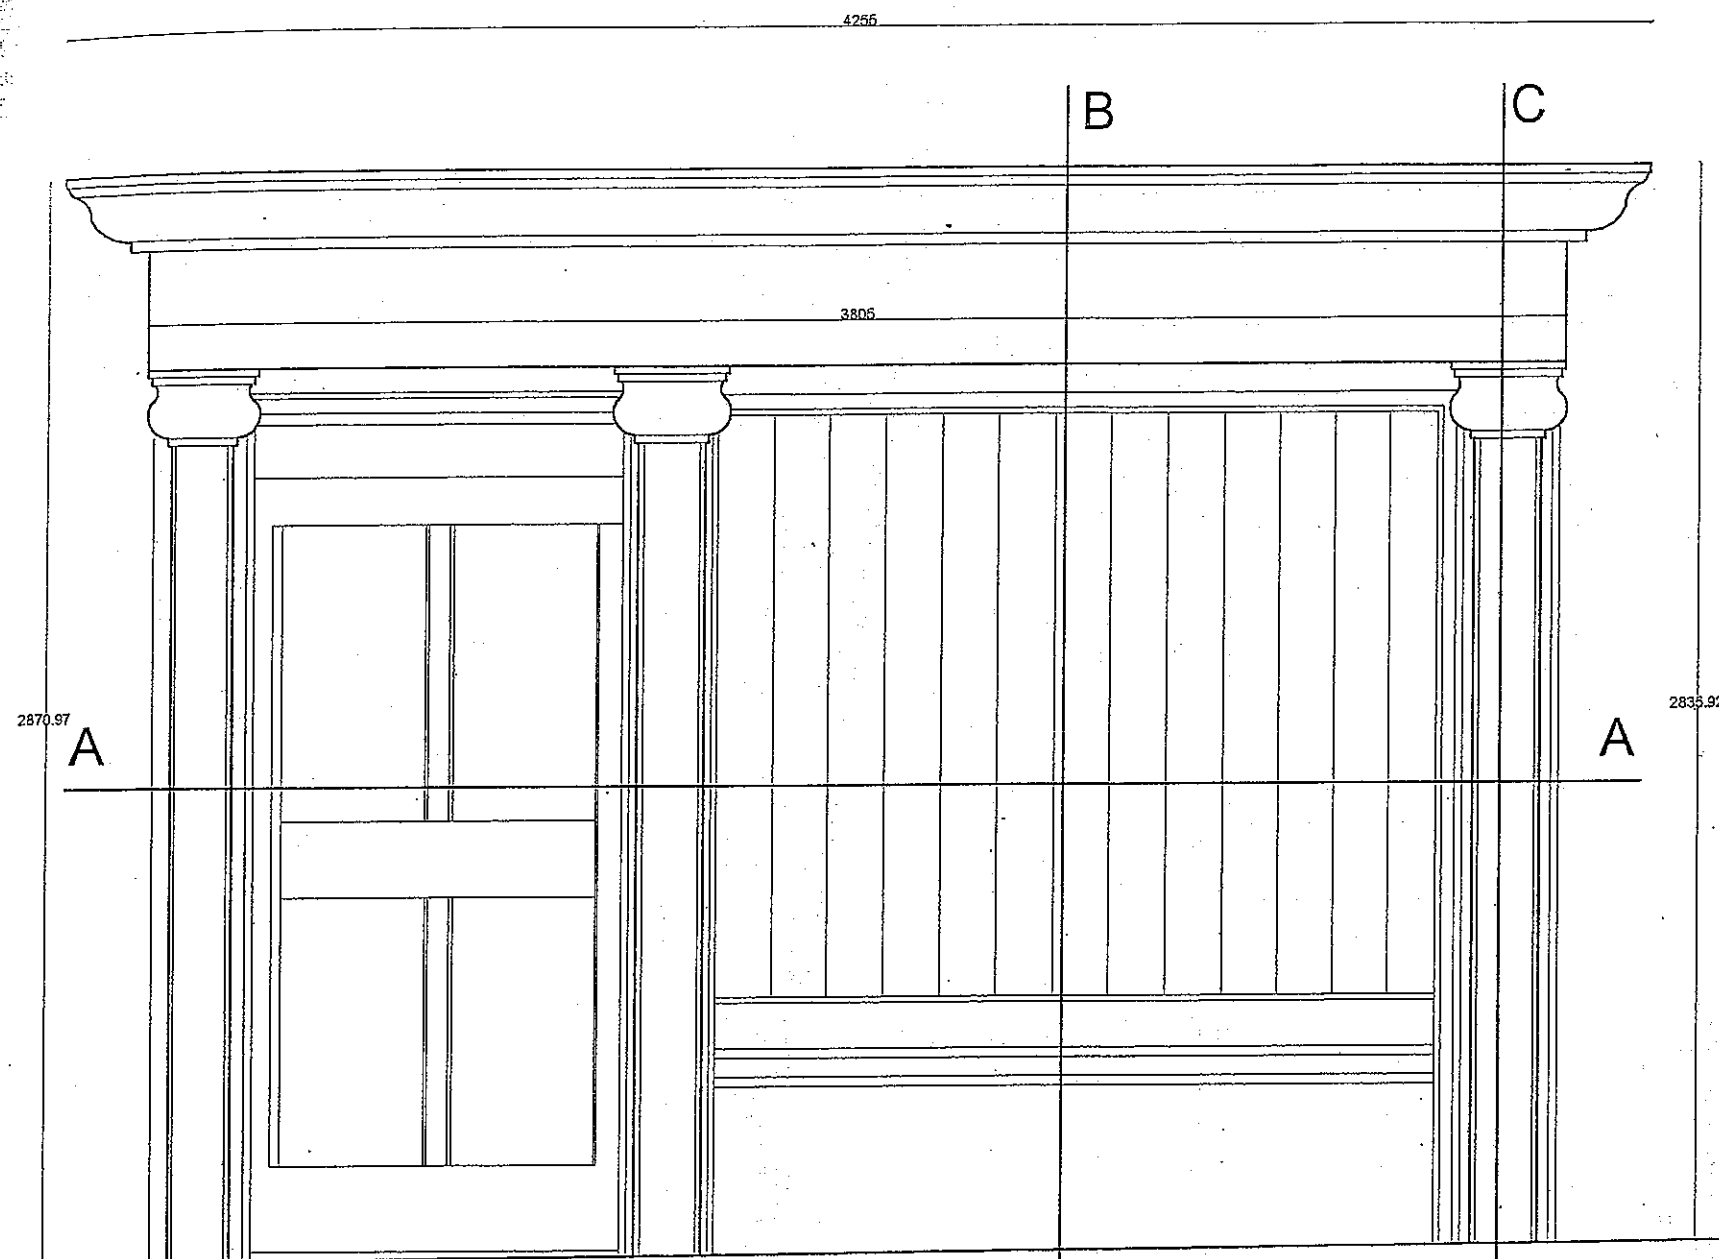


Elevation 1:20

B

C

Section B:B

C:C 1:20

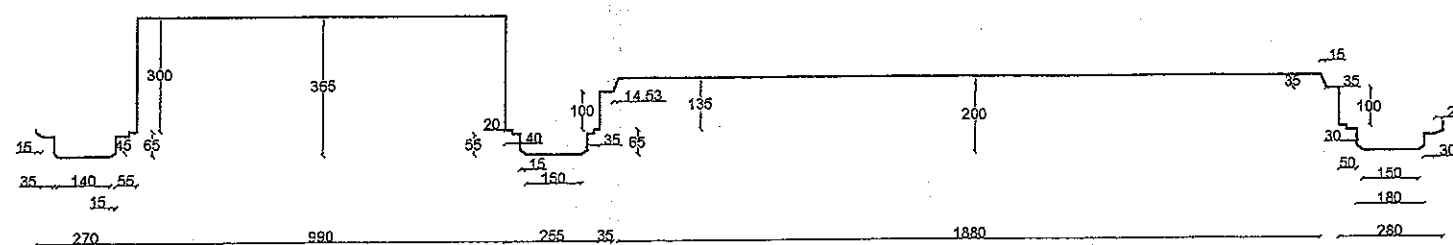

Section A:A 1:20

Tobins Shopfront
Ennistymon Shopfront
Survey

Unglert's Shopfront

Ennistymon Shopfront Survey



U N G L E R T ' S . B A K E R Y

A

7000

6060

3480


B

Section A:A Elevation 1:20

A

Unglert's Shopfront

Ennistymon Shopfront Survey

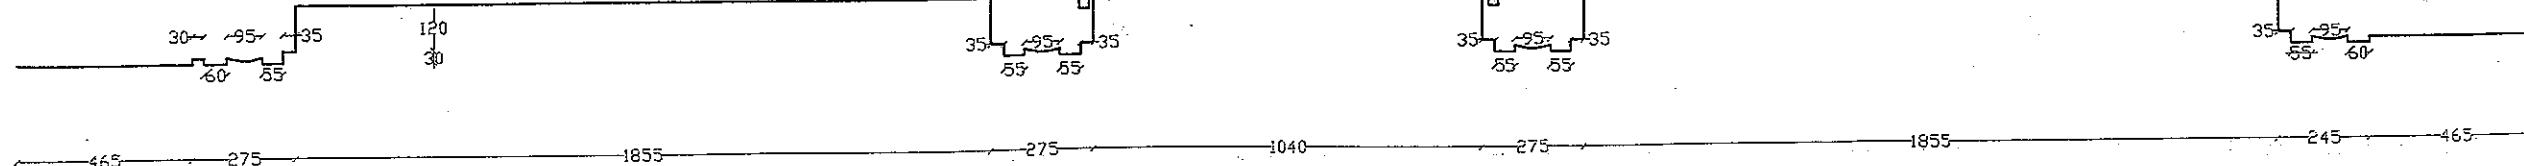

Plan B:B 1:20