


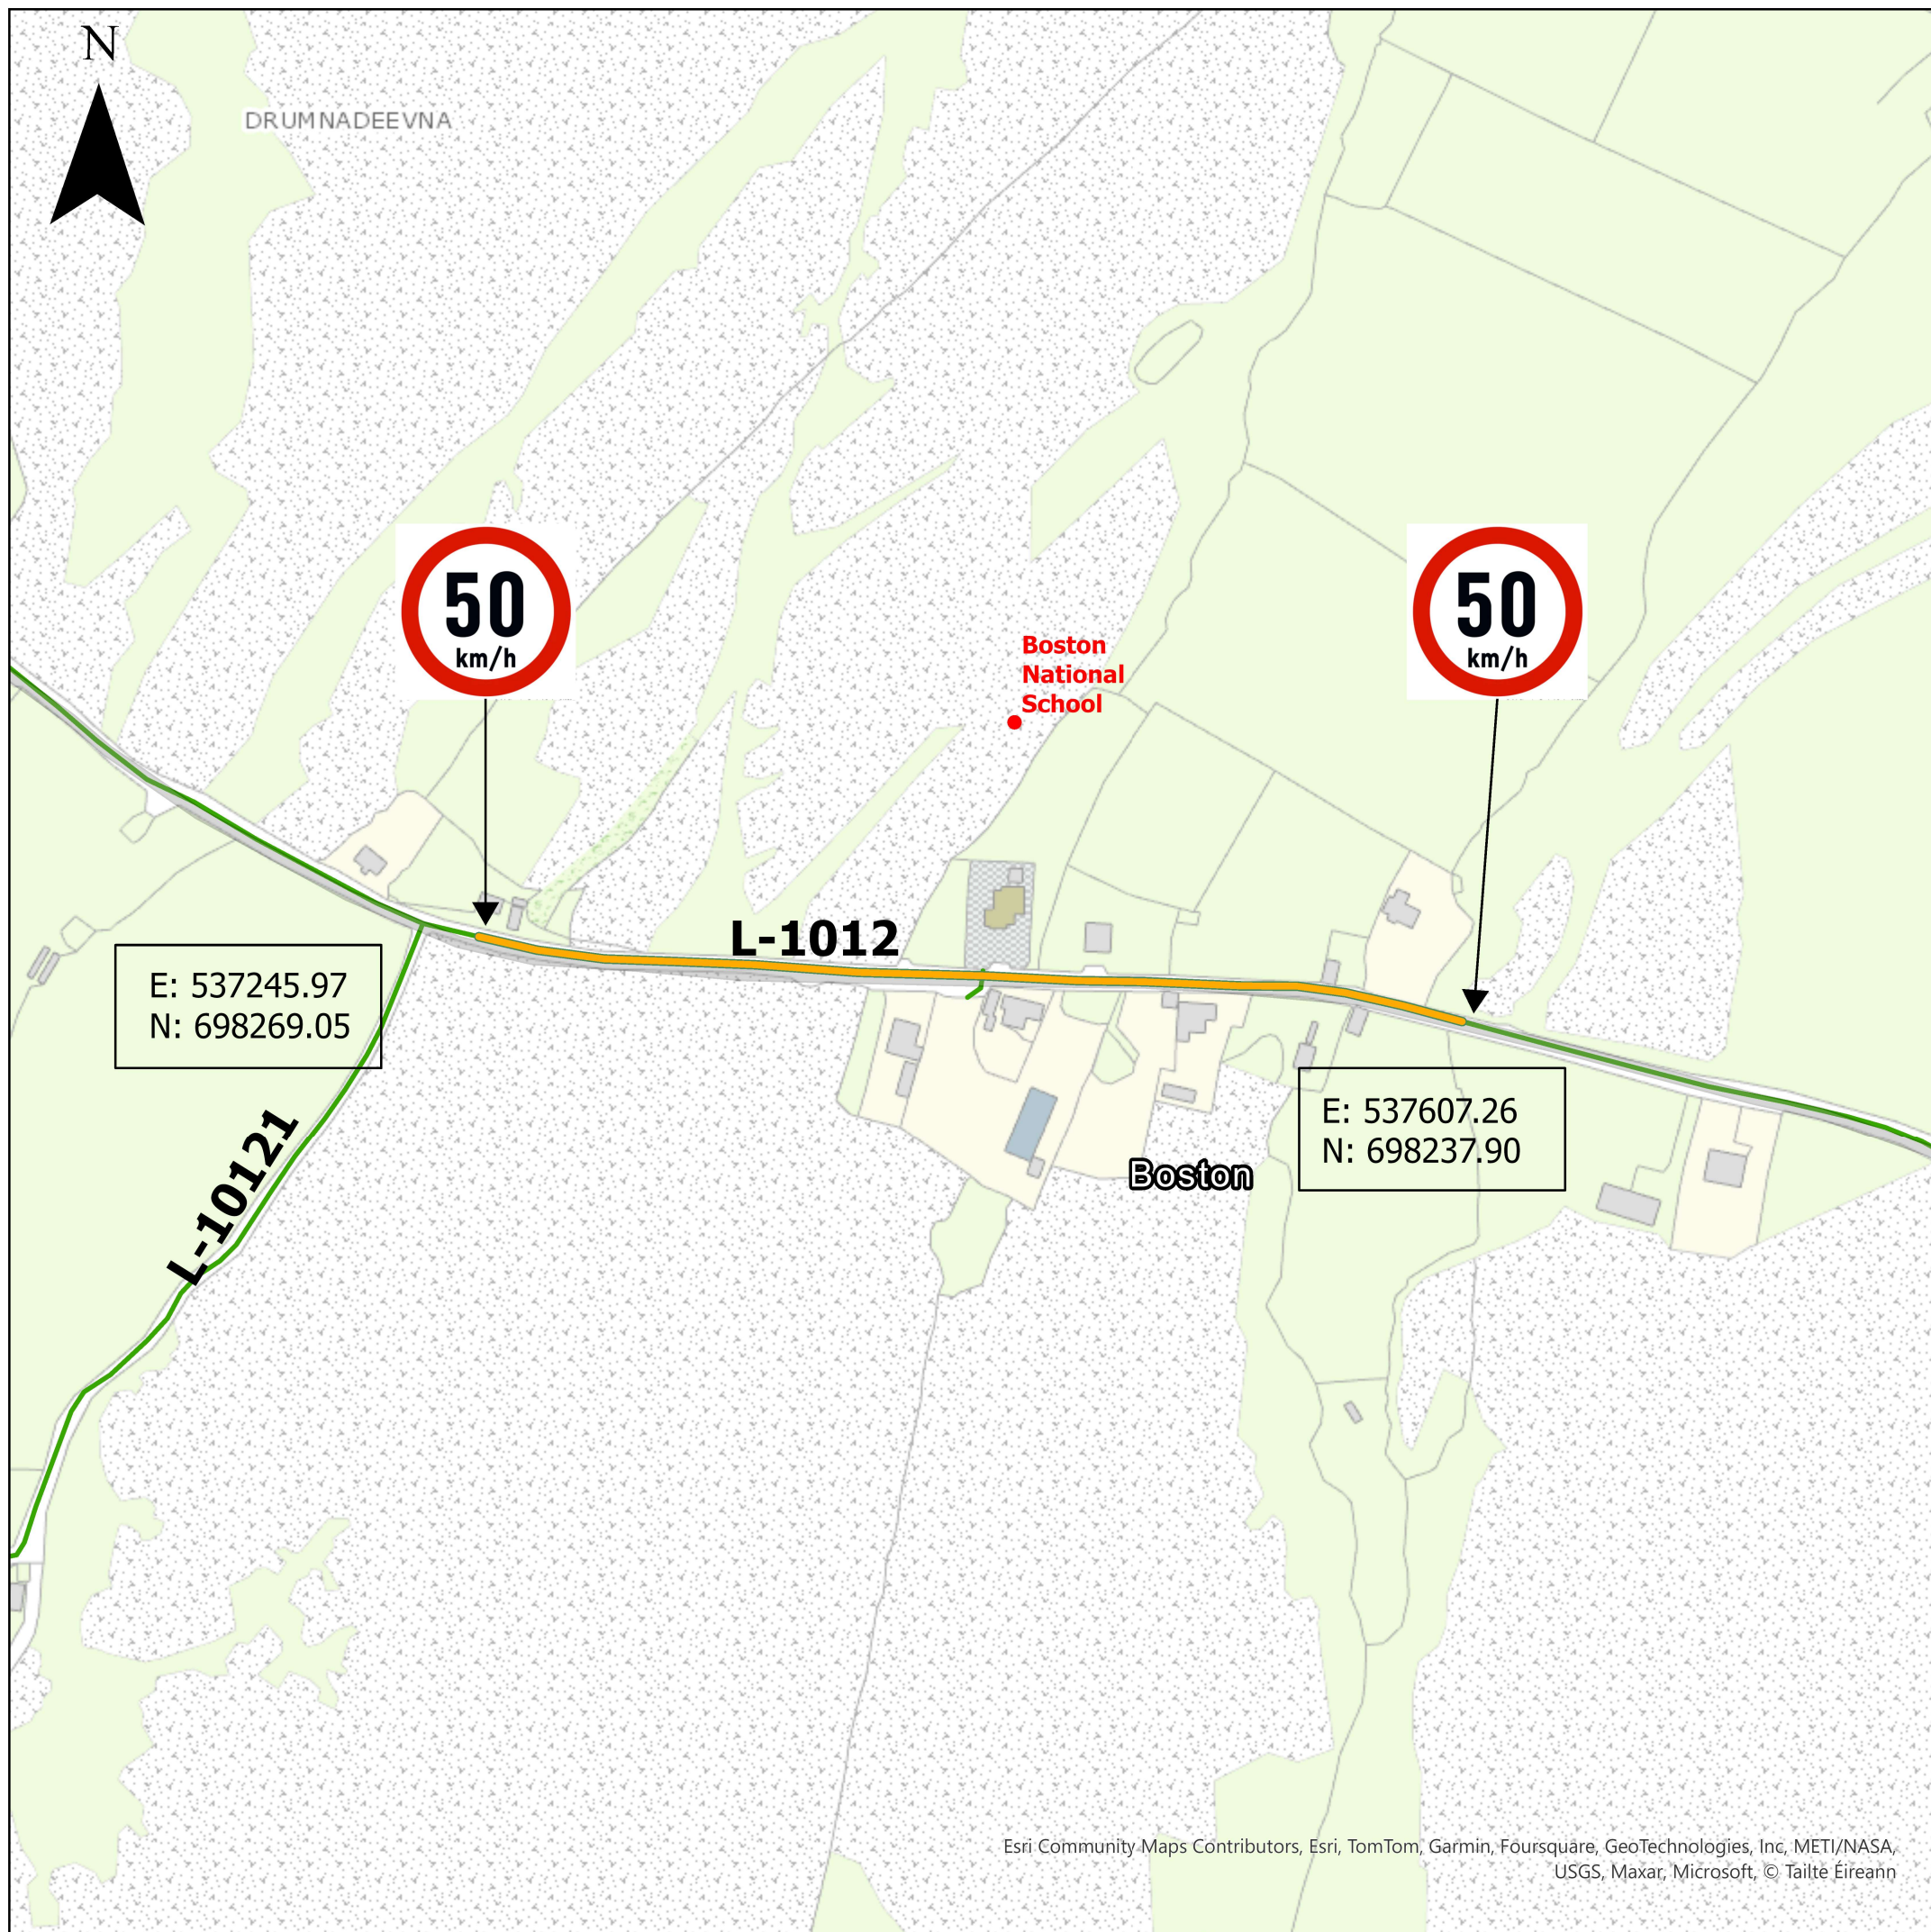

Legend

- **National School Locations**
- **RoadSchedule**
- **50 KPH**
- **80 KPH**
- **60 KPH**



Title: Proposed Special Speed Limit
Byelaws 2024

Location: L-1012 Boston, Co. Clare

Drawn By: I. Walsh Checked By: K. O' Callaghan

Scale: 1:2500 Date: 26/08/2024

Rev: 1A Status: Draft