


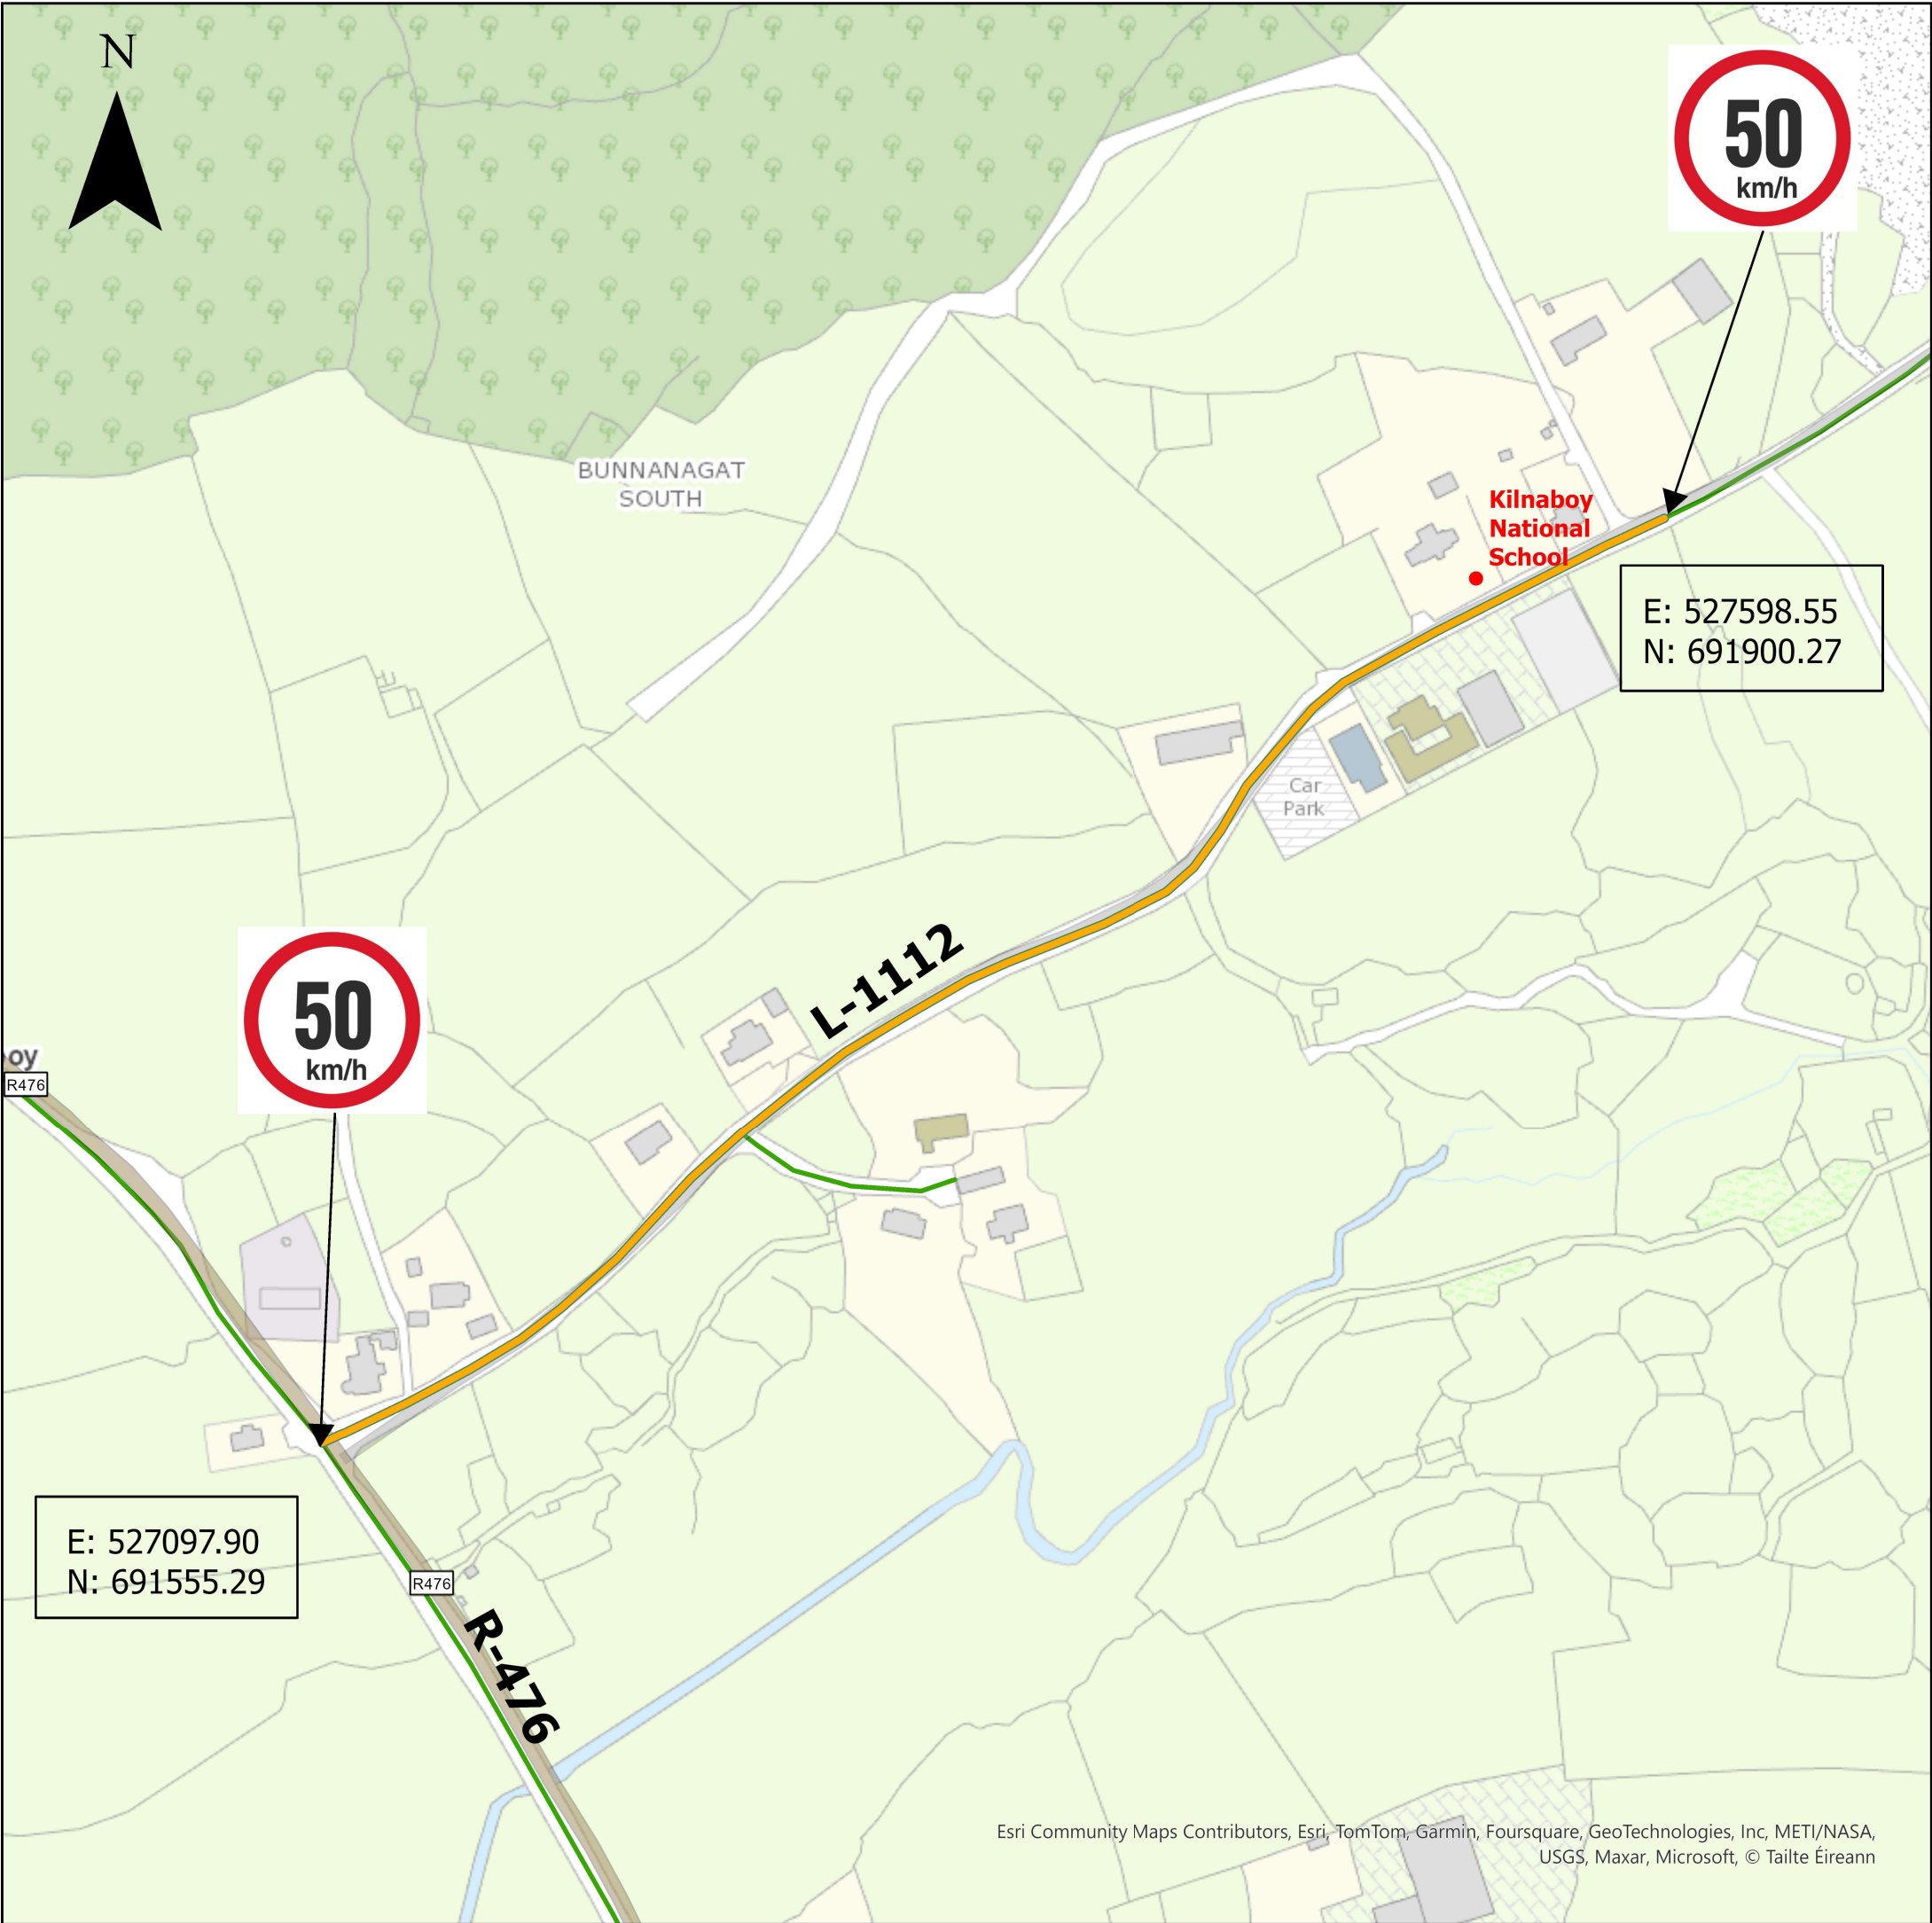

Legend

•

National School Locations

RoadSchedule

50 KPH

80 KPH

60 KPH



CLARE COUNTY COUNCIL

Design Office, Áras Contae an Chláir, New Road, Ennis, Co. Clare
T: 065 6821616 F: 065 68 21915 E: design@clarecoco.ie W: www.clarecoco.ie

Title: Speed Limit Review 2017
(Bye-Laws) - Proposed Amendment

Location: L-1112, Kilnaboy Co. Clare

Drawn By: I. Walsh

Checked By: K. O' Callaghan

Scale: 1:2500

Date: 11/09/2024

Rev: 1A

Status: Draft

Esri Community Maps Contributors, Esri, TomTom, Garmin, Foursquare, GeoTechnologies, Inc, METI/NASA, USGS, Maxar, Microsoft, © Tailte Éireann