


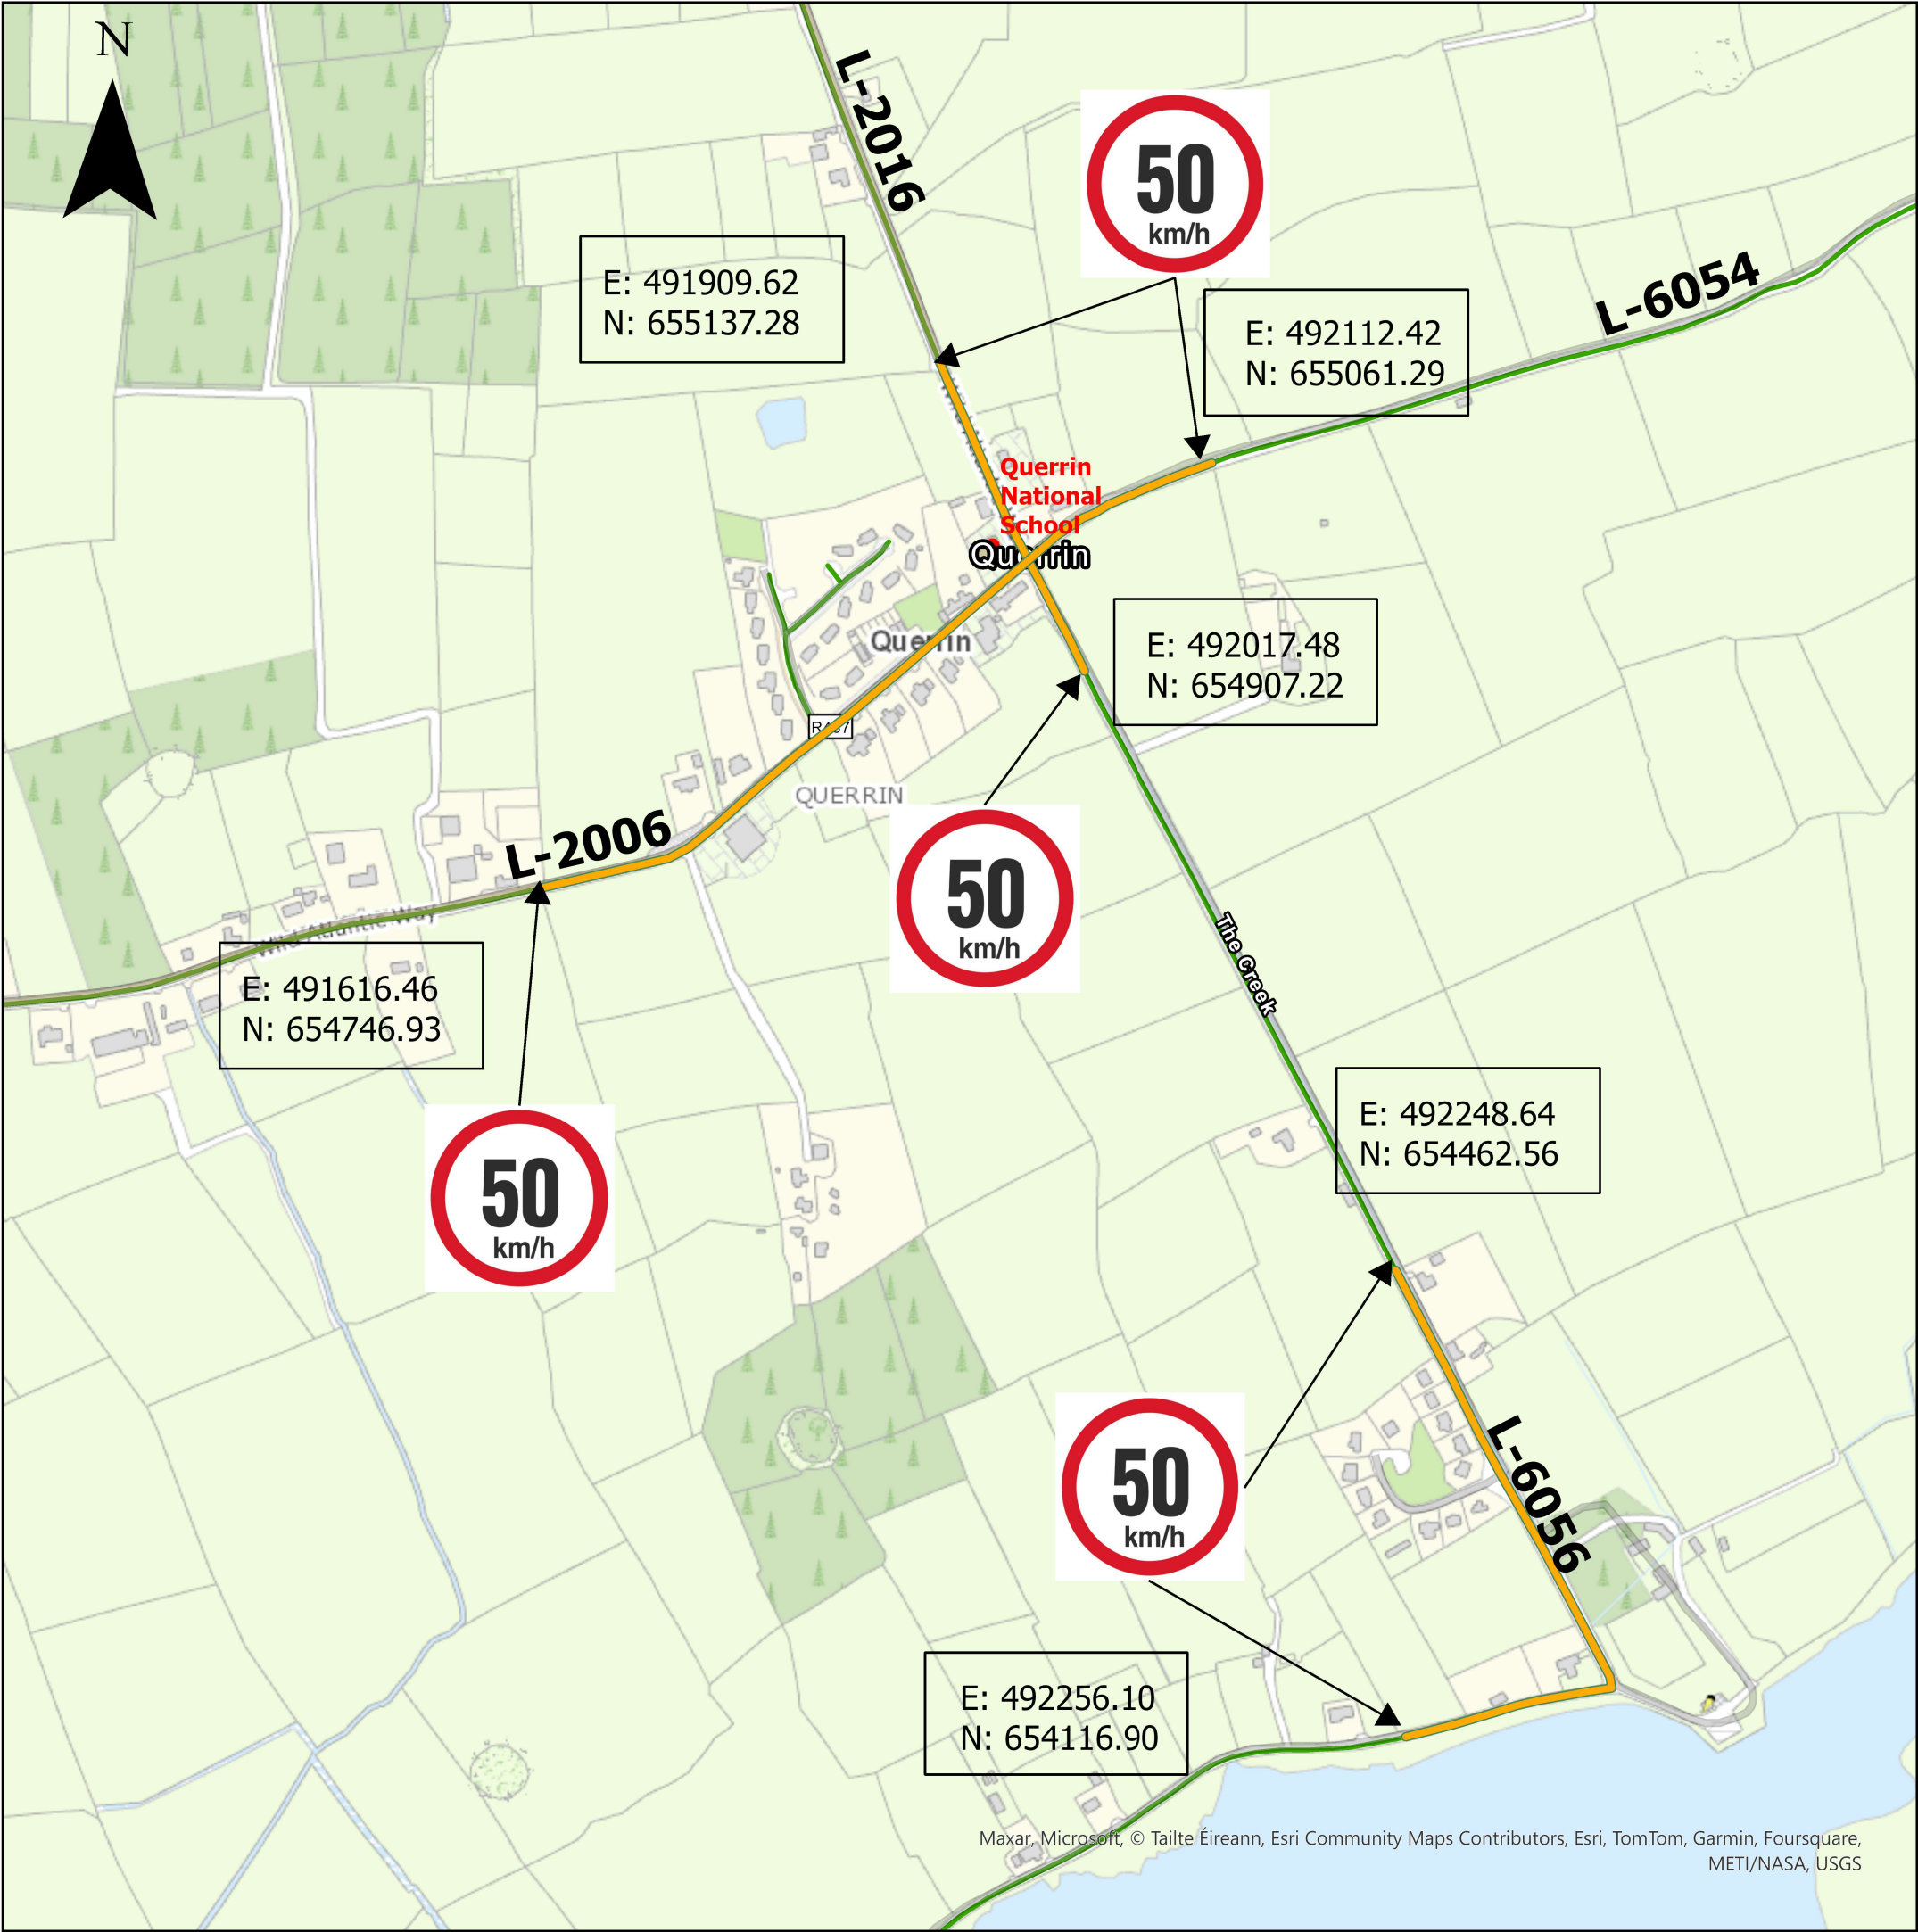

Legend

•

National School Locations

RoadSchedule

50 KPH

80 KPH

60 KPH

CLARE COUNTY COUNCIL

Design Office, Áras Contae an Chláir, New Road, Ennis, Co. Clare  
T: 065 6821616 F: 065 68 21915 E: design@clarecoco.ie W: www.clarecoco.ie

Title: Speed Limit Review 2017  
(Bye-Laws) - Proposed Amendment

Location: Querrin, Co. Clare

Drawn By: I. Walsh

Scale: 1:5000

Rev: 1A

Checked By: K. O' Callaghan

Date: 11/09/2024

Status: Draft