


Date: May, 2022 **Author:** ODwyer Safety Services **Project:** Cullinagh Bridge
Drawn By: Kathleen O'Brien **Licence No:** SL/264795/0979 **TCP No:** OSS0522/086
Co-Ordinates: 52.55272 -9.14345

Comments:
 Location: L1118 Cullinagh, Ennistymon, Co. Clare
 Traffic Control Required: Road closed for the duration of works.
 Detour in place

Works: Cullinagh Bridge Demolition

Note: All sign spacing & taper lengths are in accordance with reference to Chapter 8 traffic signs manual. A Distances between signs may vary due to on site constraints e.g. parked vehicles/vegetation. Plan is not to scale.

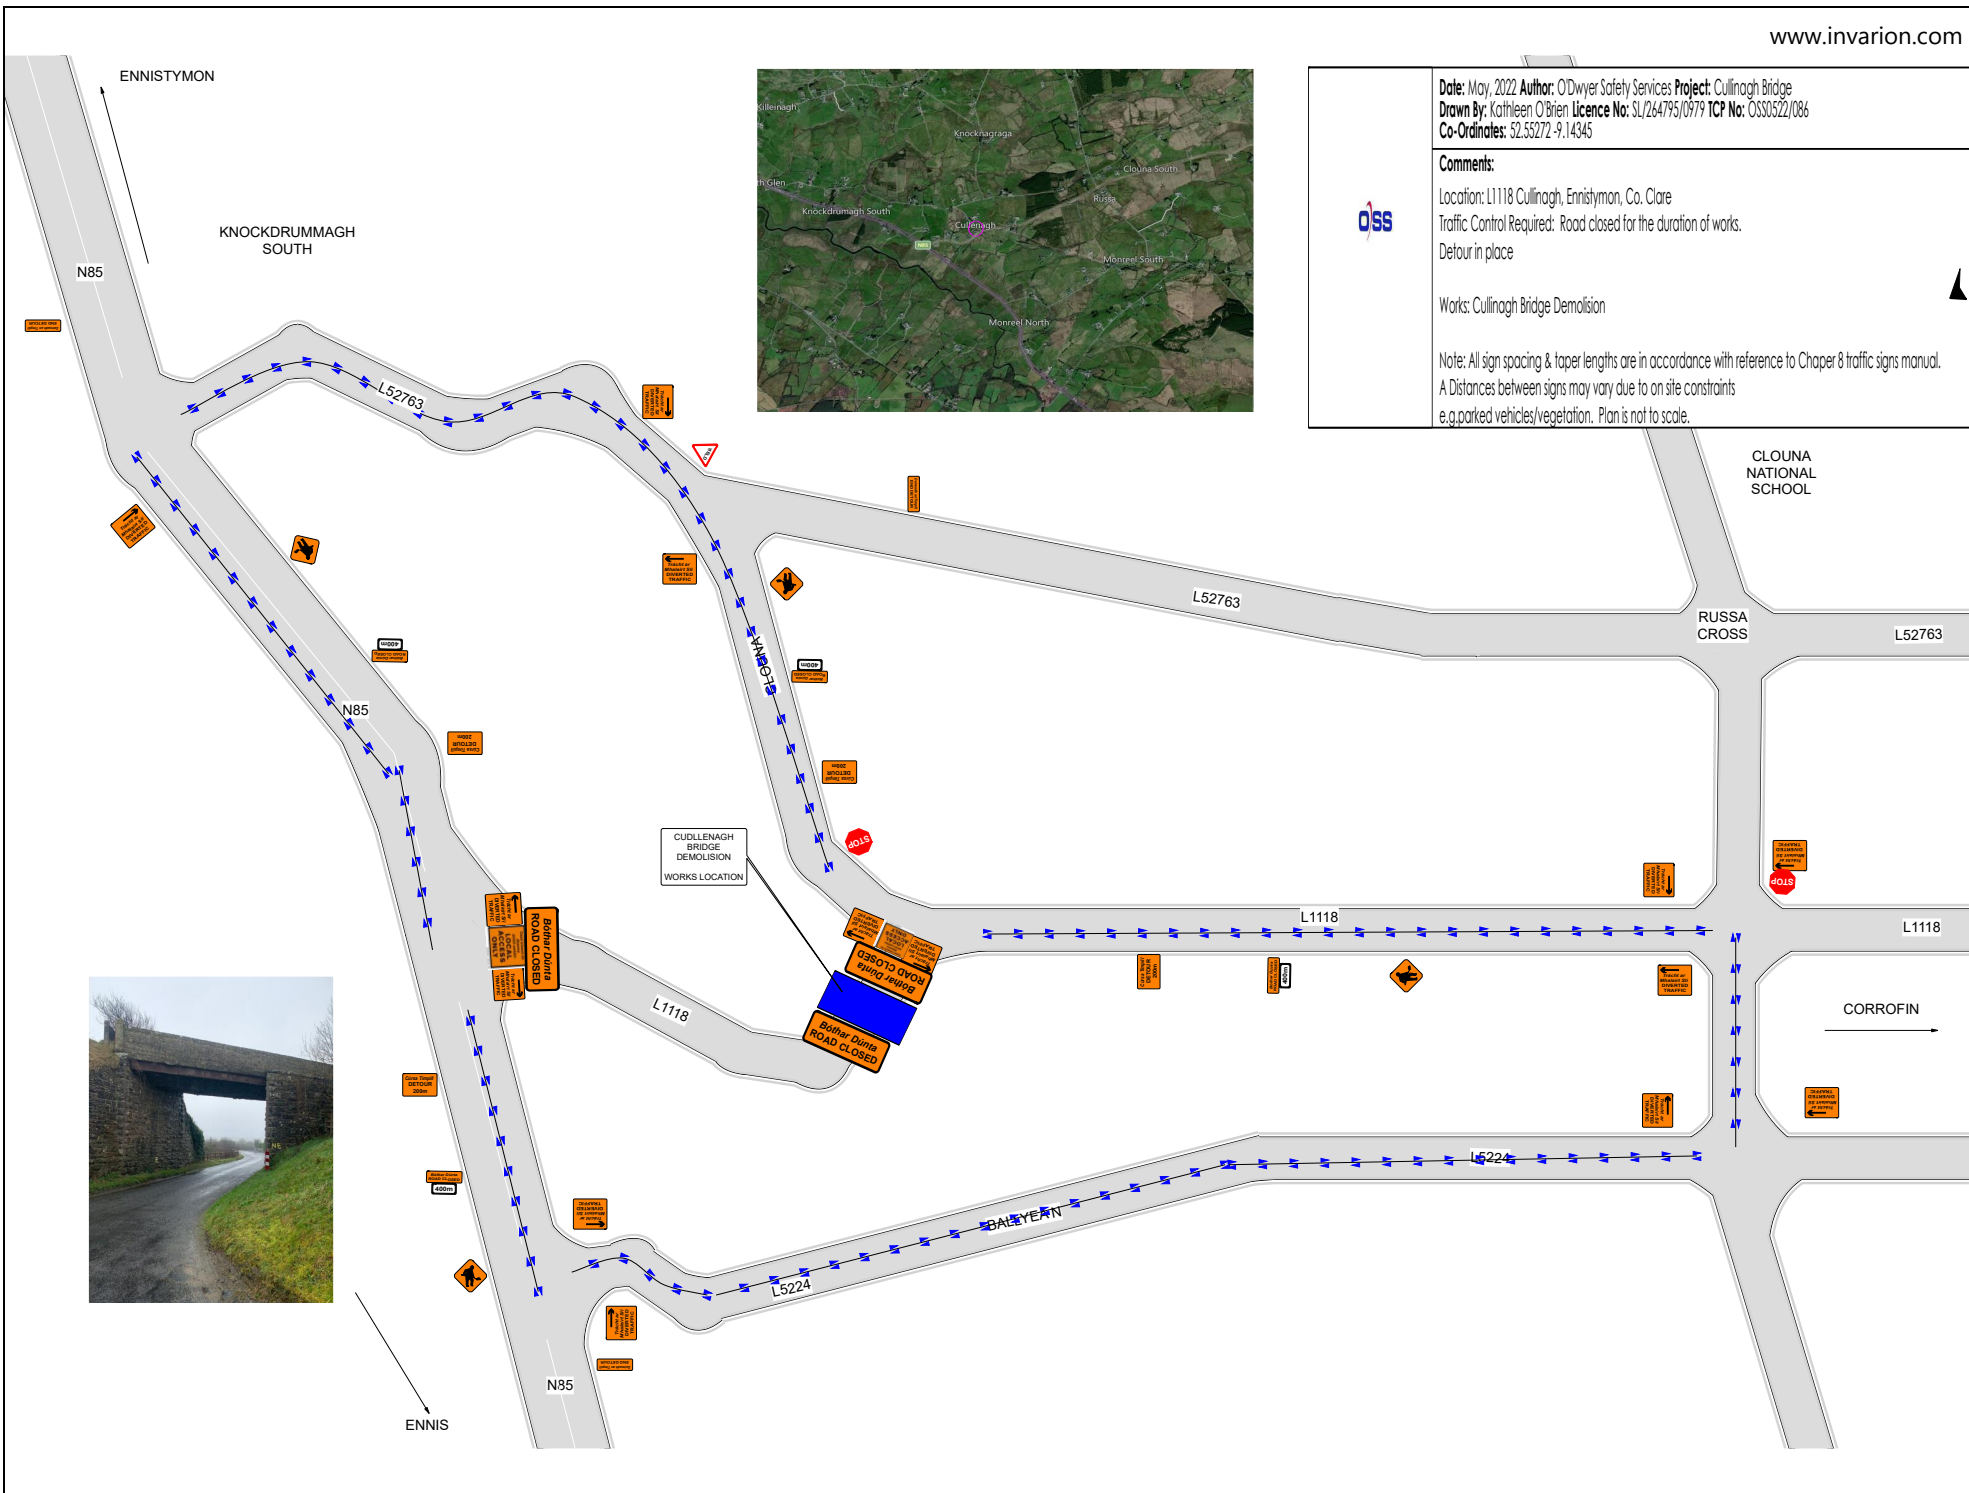

ENNIS

ENNISTYMON

KNOCKDRUMMAGH SOUTH

CLOUNA NATIONAL SCHOOL

RUSSA CROSS

CORROFIN

CUDLENAGH BRIDGE DEMOLITION WORKS LOCATION

BAHAR DUNEA ROAD CLOSED

BAHAR DUNEA ROAD CLOSED

N85

N85

N85

L52763

L52763

L52763

L1118

L1118

L1118

L5224

L5224

BAHAR DUNEA

PO15

PO15

