


Bunratty Castle

BUNRATTY RIVER

Temporary Road Closure L3132-0

Traffic Diversion L3122-1

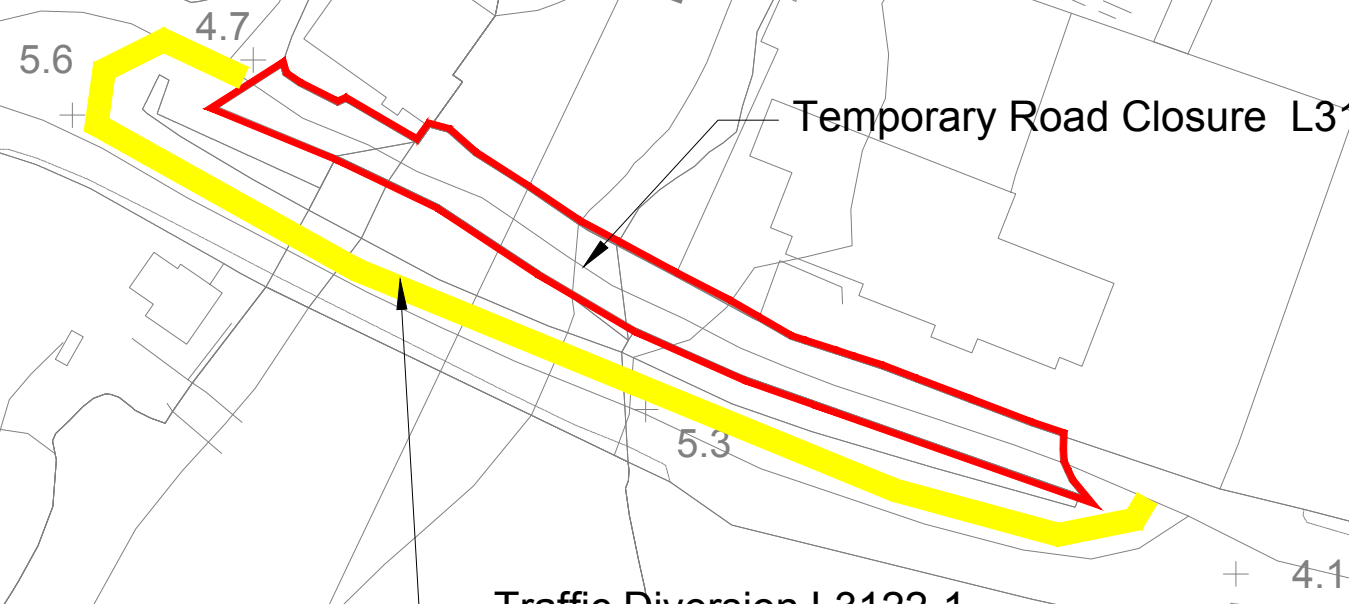

Revision	Description of changes	Checked by	Date
-	-	-	-



COMHAIRLE CONTAE AN CHLAIR
CLARE COUNTY COUNCIL

SHANNON MUNICIPAL DISTRICT, TOWN HALL, SHANNON

www.clare.ie 061 362 319 shannonmunicipaldistrict@clarecoco.ie

Project Title: Temporary Road Closures for Shannon MD 2021

Drawing Title: Temporary Road Closure at Bunratty

Drawn by C.Gallagher	Designed by T.M.	Checked by T.M.
-------------------------	---------------------	--------------------

Date created 29-04-2021	Date Plotted	Last Saved by CGALLAGHER
----------------------------	--------------	-----------------------------

Status Information	Scale 1:1000	Project number S21-11
-----------------------	-----------------	--------------------------

ITM Top left coordinates	Sheet 1 of 1	Revision -	Drawing number 001
--------------------------	-----------------	---------------	-----------------------

This drawing and any design hereon is the copyright of Clare County Council and may not be copied, reproduced or transmitted in any form without the prior written consent of the Clare County Council. All dimensions to be checked on site and any discrepancies to be reported to the Clare County Council before work proceeds. May include Ordnance Survey Ireland data reproduced under OS Licence number 2016/18/CMA/Clare County Council. Unauthorised reproduction infringes Ordnance Survey Ireland and Government of Ireland copyright ©Ordnance Survey Ireland, 2018

