


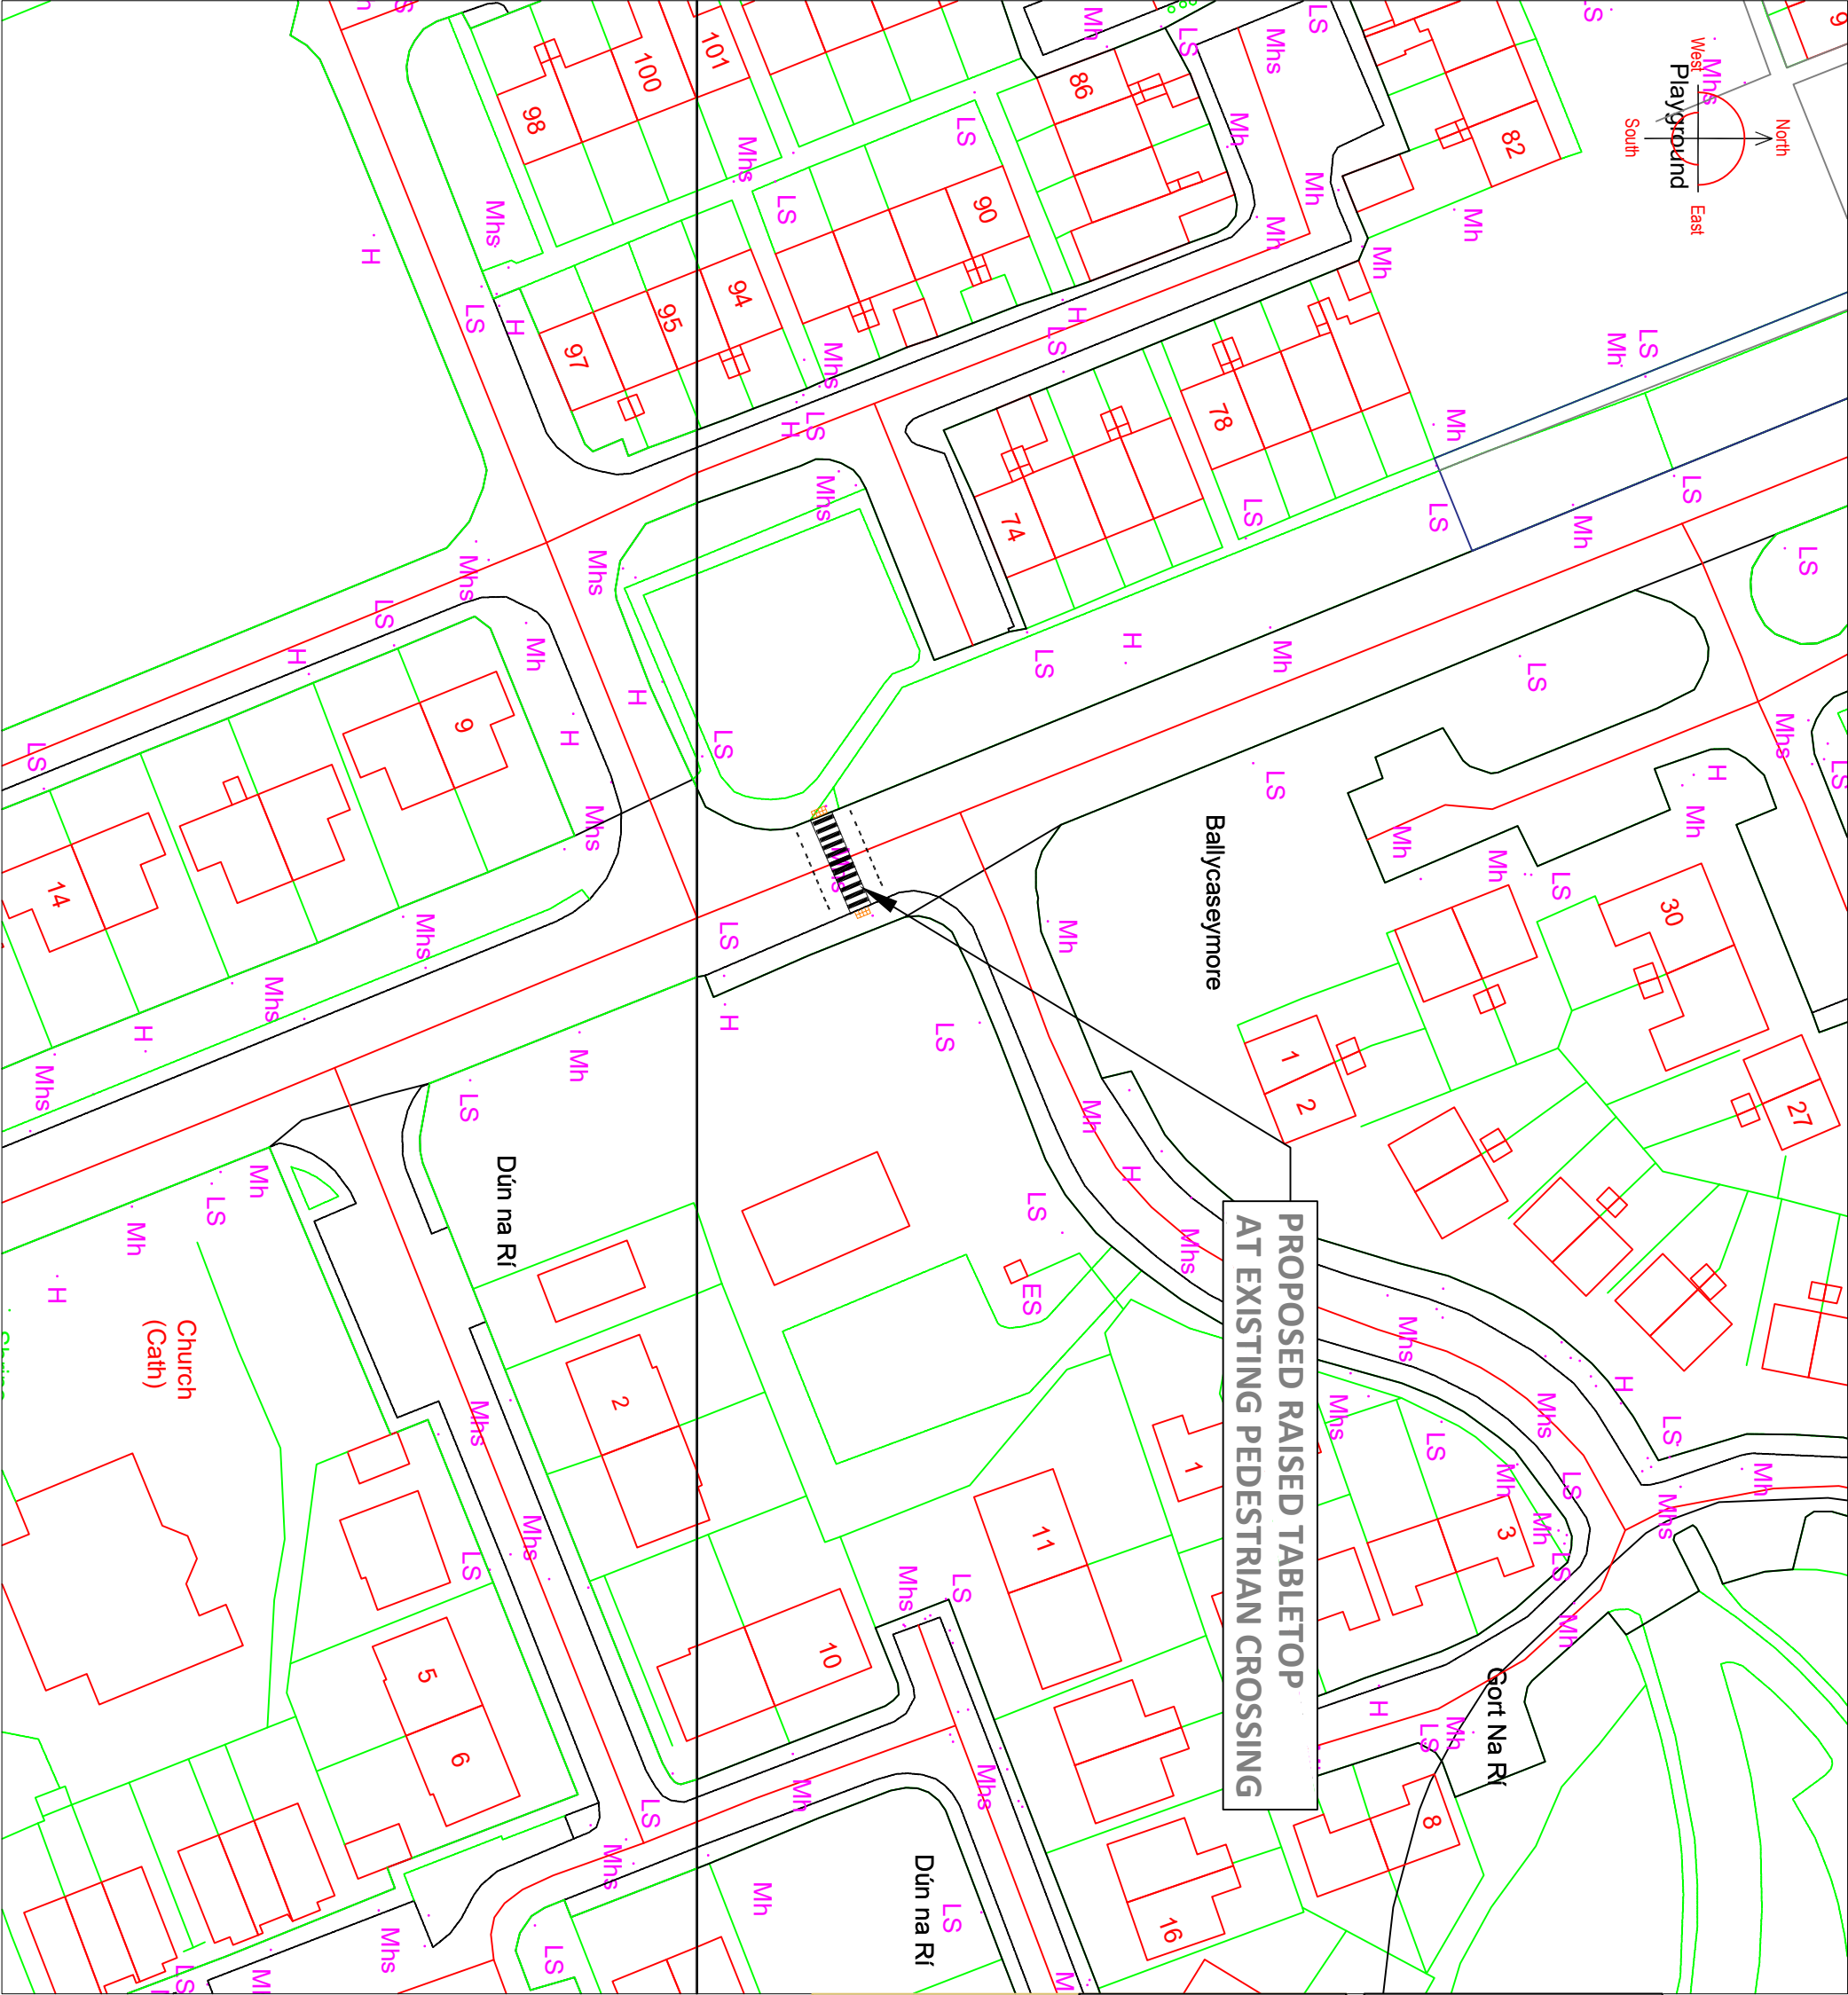

PROPOSED RAISED TABLETOP
AT EXISTING PEDESTRIAN CROSSING

Townland: Tullyvarraga
O.S. Sheet: 4618-02

Legend:

Revision	Description of changes	Checked by	Date
-	-	-	-

COMHAIRLE CONTAE AN CHLAIR

CLARE COUNTY COUNCIL

SHANNON MUNICIPAL DISTRICT, TOWN HALL, SHANNON

www.clare.ie 061 362 319 shannonmunicipaldistrict@clarecoco.ie

Project Title: Raised Tabletop - Bothar na Luachtra, Shannon

Drawing Title			
Raised Tabletop - Bothar na Luachtra, Shannon			
Drawn by	S. Haugh	Checked by	T. Melet
Date created		Date Printed	
Status	Issue	Scale	1:750@A3
		Project number	S25-14
TTM Top left co-ordinates	Sheet	2 of 2	Revision
			002

This drawing and any design herein is the copyright of Clare County Council and may not be copied, reproduced or transmitted in any form without the prior written permission of Clare County Council. It is the responsibility of the user to ensure that the drawing is used in accordance with the work proceeds. Any violation of these terms may result in legal action being taken against the user. Clare County Council is not responsible for any reproduction in any form of this drawing without the prior written permission of Clare County Council.

