


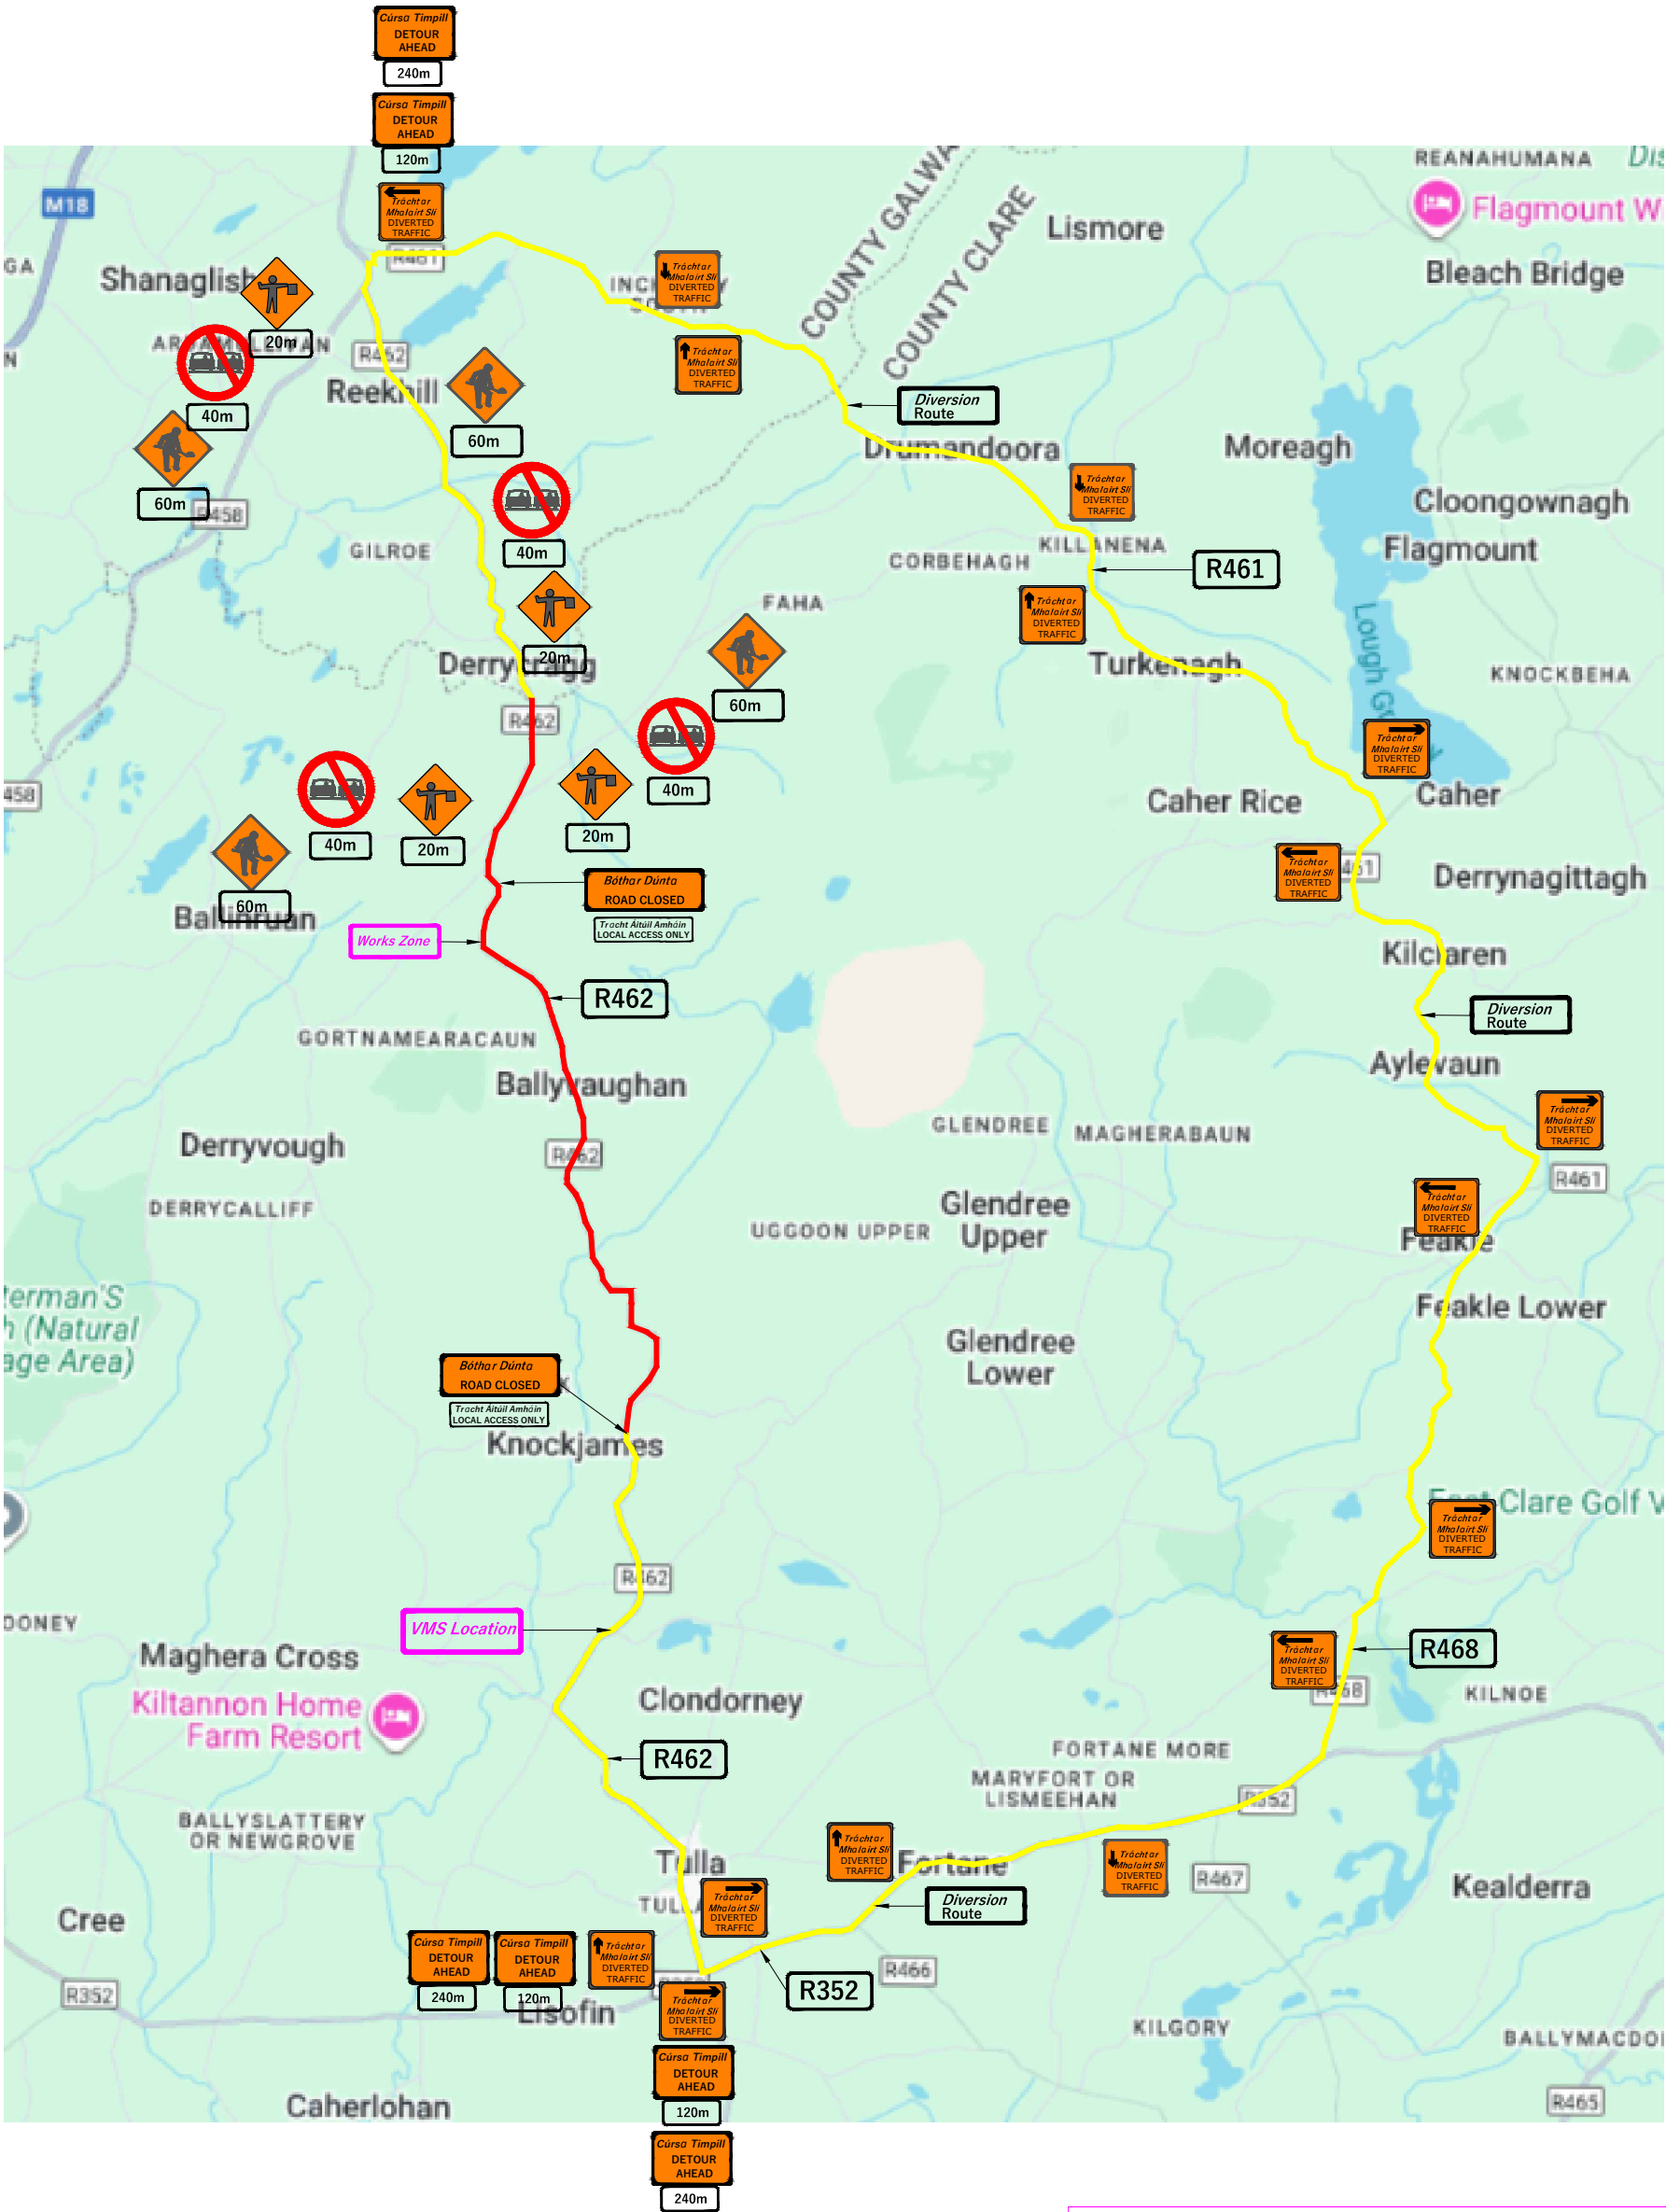

SITE LOCATION

R-462 Tulla

KnockJames Church Tulla - Lough Cutra Cross
Scale: N.T.S.

Temporary Road Closure on R462

LEGEND:

- Road Closed
- Diversion Route

Revision	Description of Changes Made	By	Date
-	-	-	-

CLARE COUNTY COUNCIL
Killaloe Municipal District, Mountshannon Road, Scariff, Co. Clare.
T: 061 640815 F:061 640708 killaloe@clarecoco.ie

Project Title: Temporary Road Closure, R462 Tulla, Co Clare

Drawing Title: Temporary Road Closure

Drawing No.: 25-012-002 Rev.: - Status: - Scale: N.T.S.

Design By: - Drawn By: I.W. Checked By: -
Project Ref.: 2025-012 Date: 29-10-2025
© 2025 CLARE COUNTY COUNCIL. ALL RIGHTS RESERVED. THIS DOCUMENT IS THE PROPERTY OF CLARE COUNTY COUNCIL AND MAY NOT BE COPIED, REPRODUCED OR TRANSMITTED IN ANY FORM WITHOUT THE PRIOR WRITTEN CONSENT OF CLARE COUNTY COUNCIL. ALL DIMENSIONS TO BE CHECKED ON SITE AND ANY DISCREPANCIES TO BE REPORTED TO THE CLARE COUNTY COUNCIL BEFORE WORK PROCEEDS. UNLESS SHOWN OTHERWISE, ALL DIMENSIONS ARE IN METERS. 