


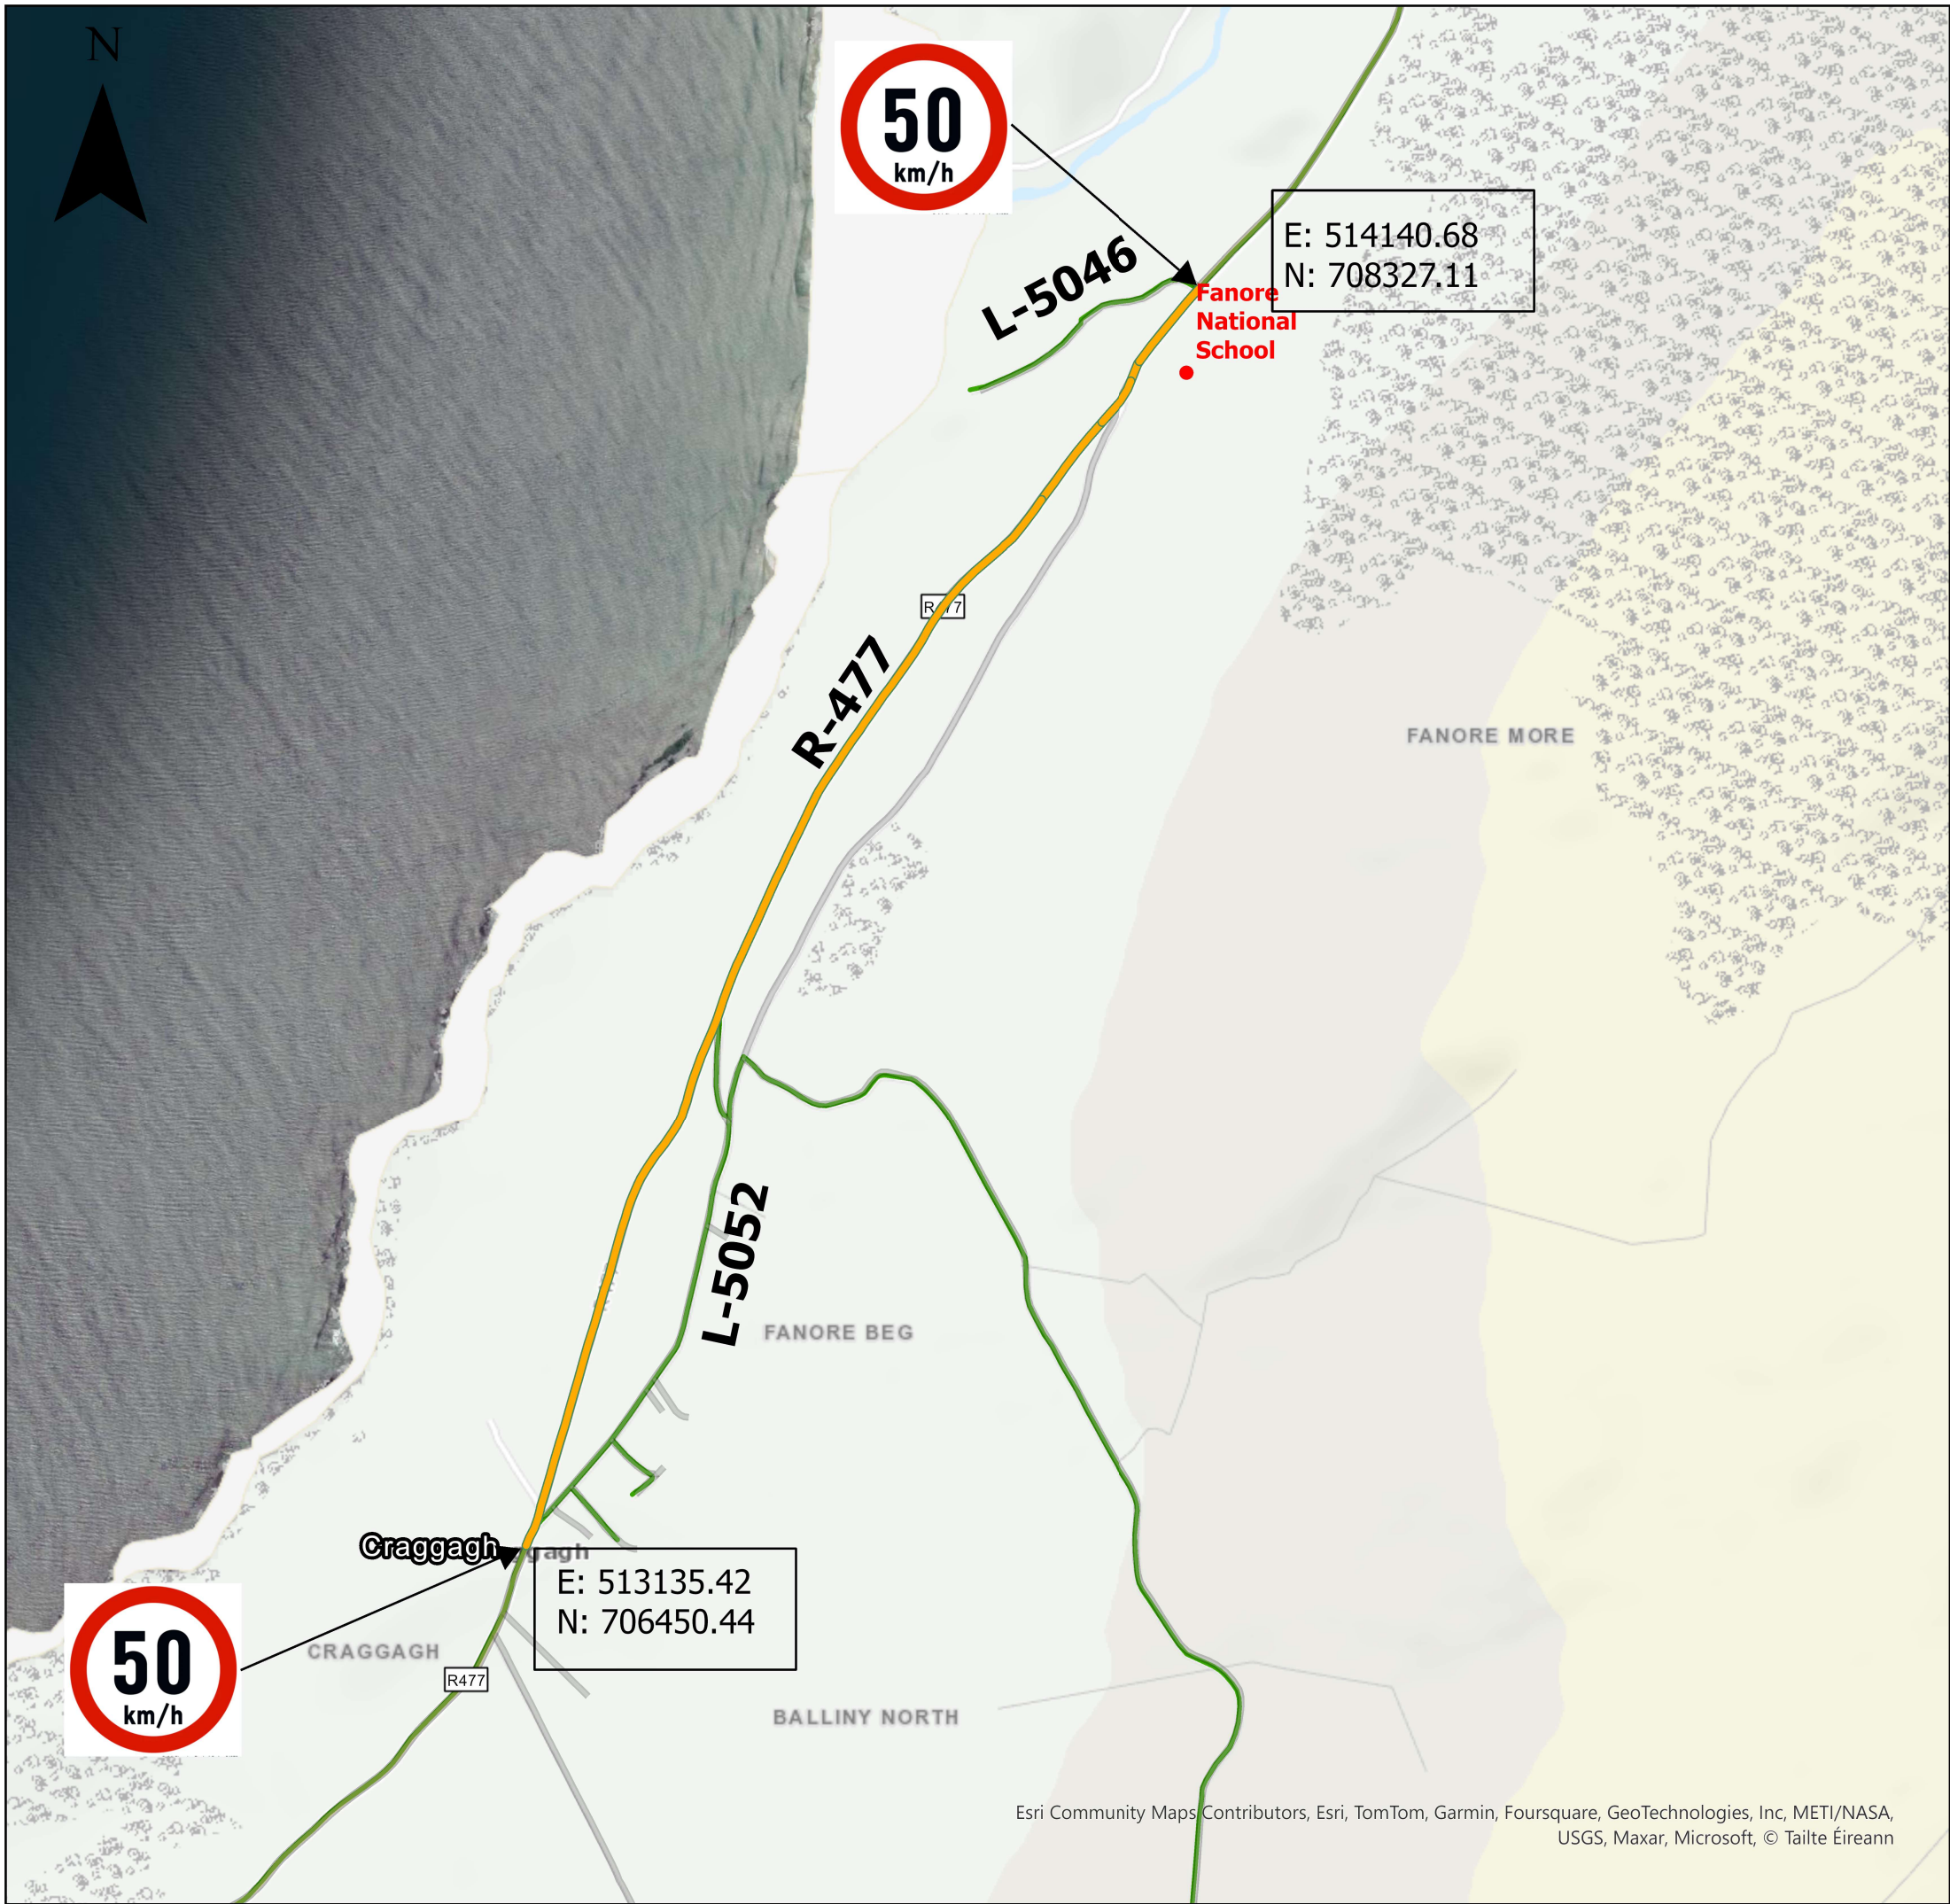

Legend

National School Locations

RoadSchedule

50 KPH

80 KPH

60 KPH



CLARE COUNTY COUNCIL

Design Office, Áras Contae an Chláir, New Road, Ennis, Co. Clare
T: 065 6821616 F:065 68 21915 E:design@clarecoco.ie W:www.clarecoco.ie

Title: Proposed Special Speed Limit Byelaws 2024 (Appeals)

Location: R-477, Craggagh - Fanore Beach Gate, Co. Clare

Drawn By: I. Walsh

Checked By: K. O' Callaghan

Scale: 1:10000

Date: 26/08/2024

Rev: 1A

Status: Draft