
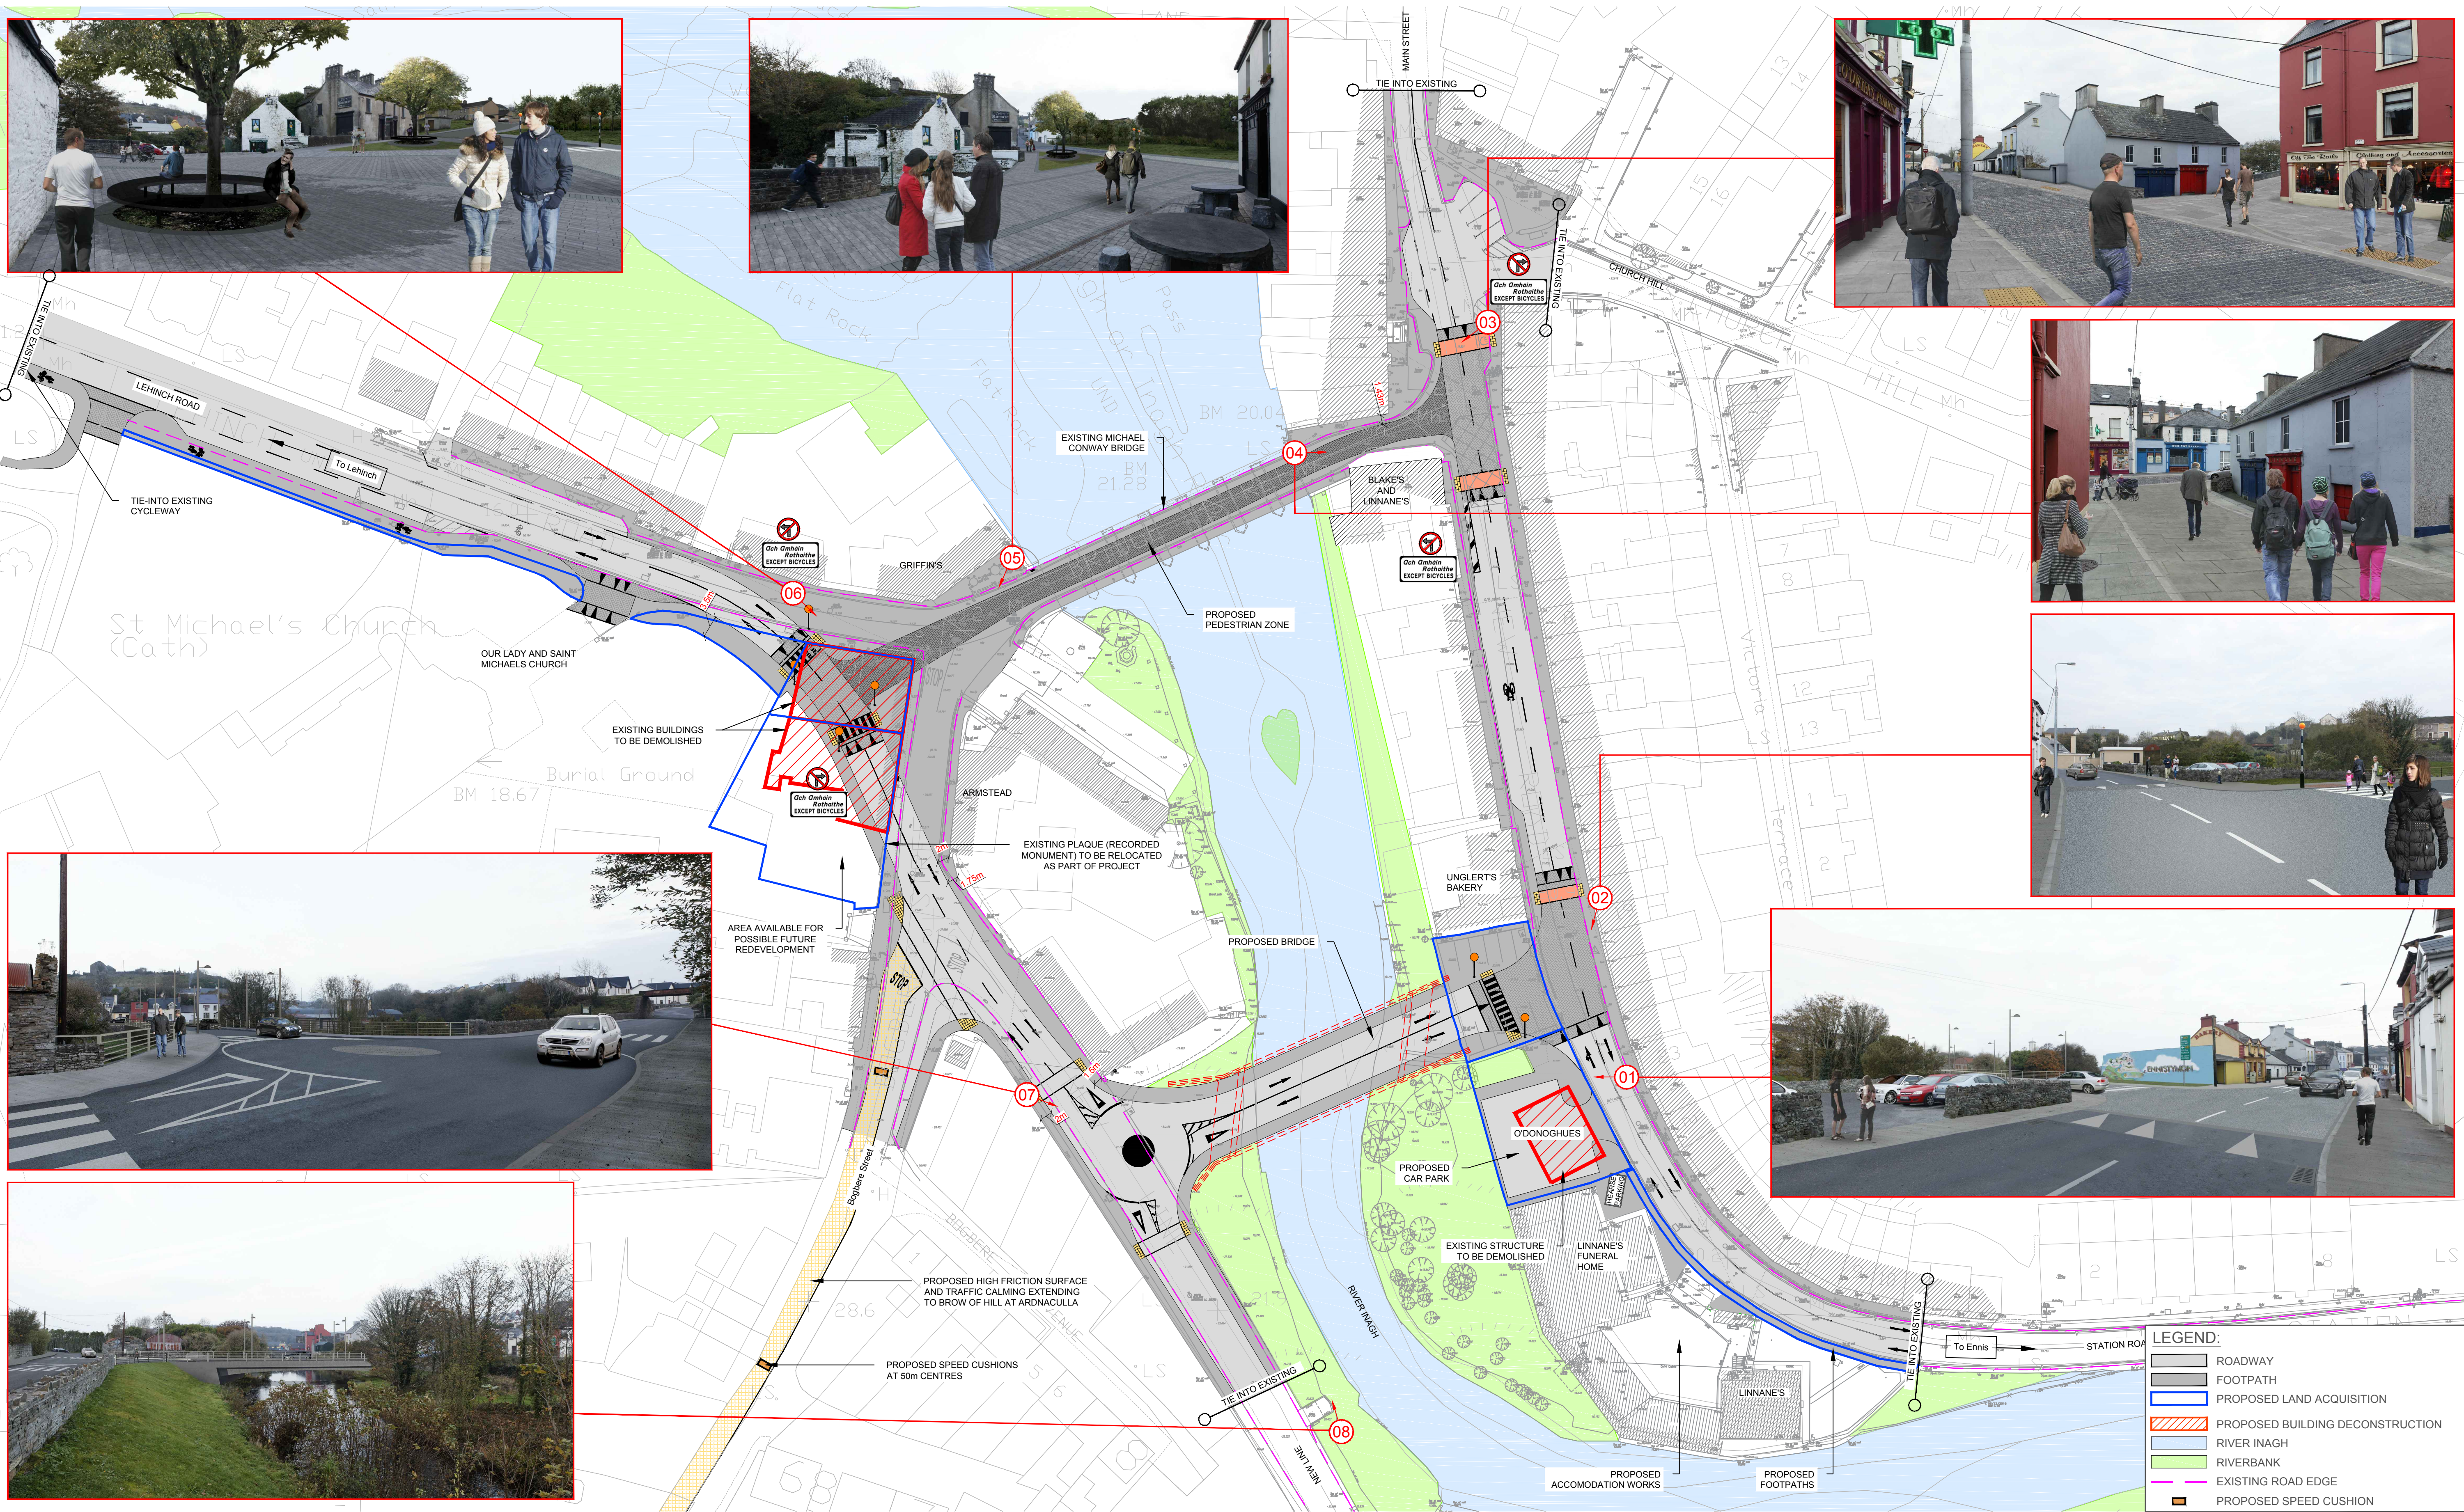
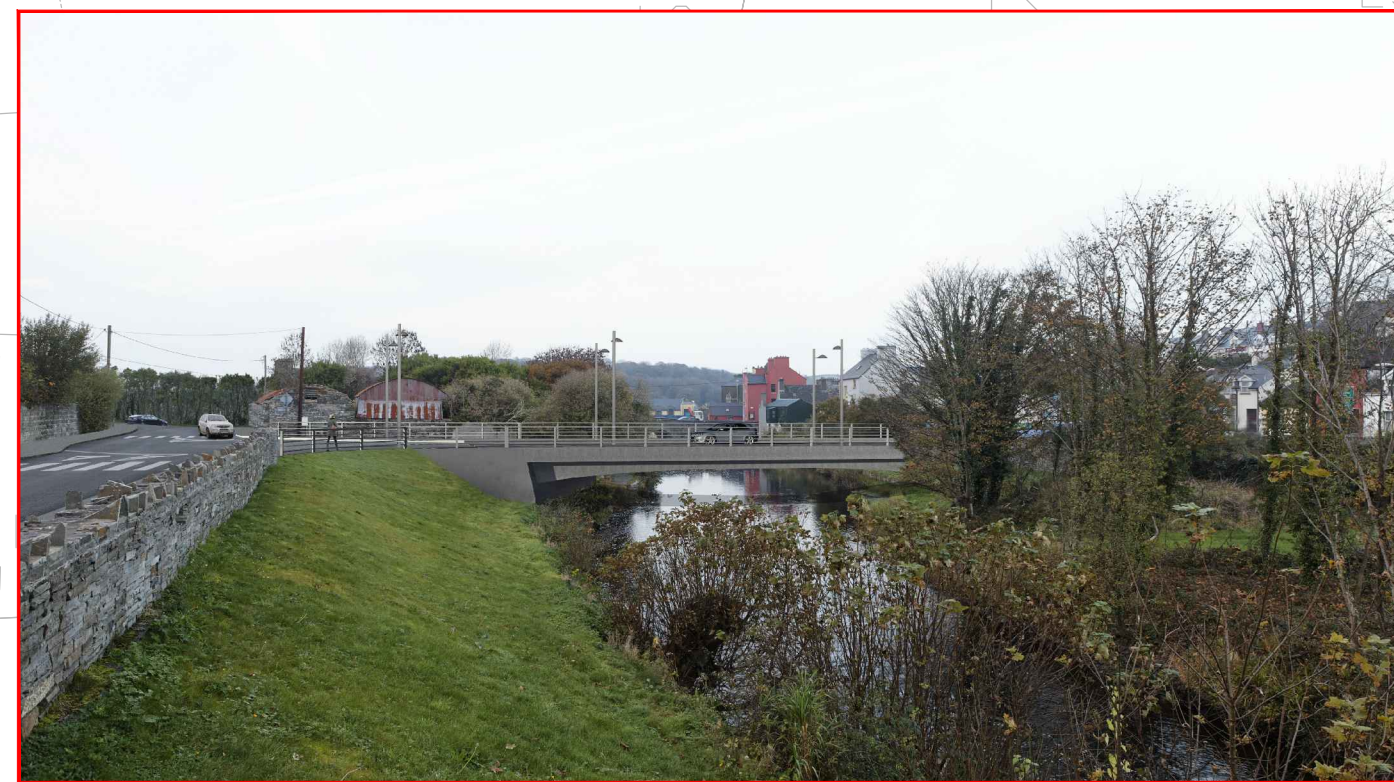
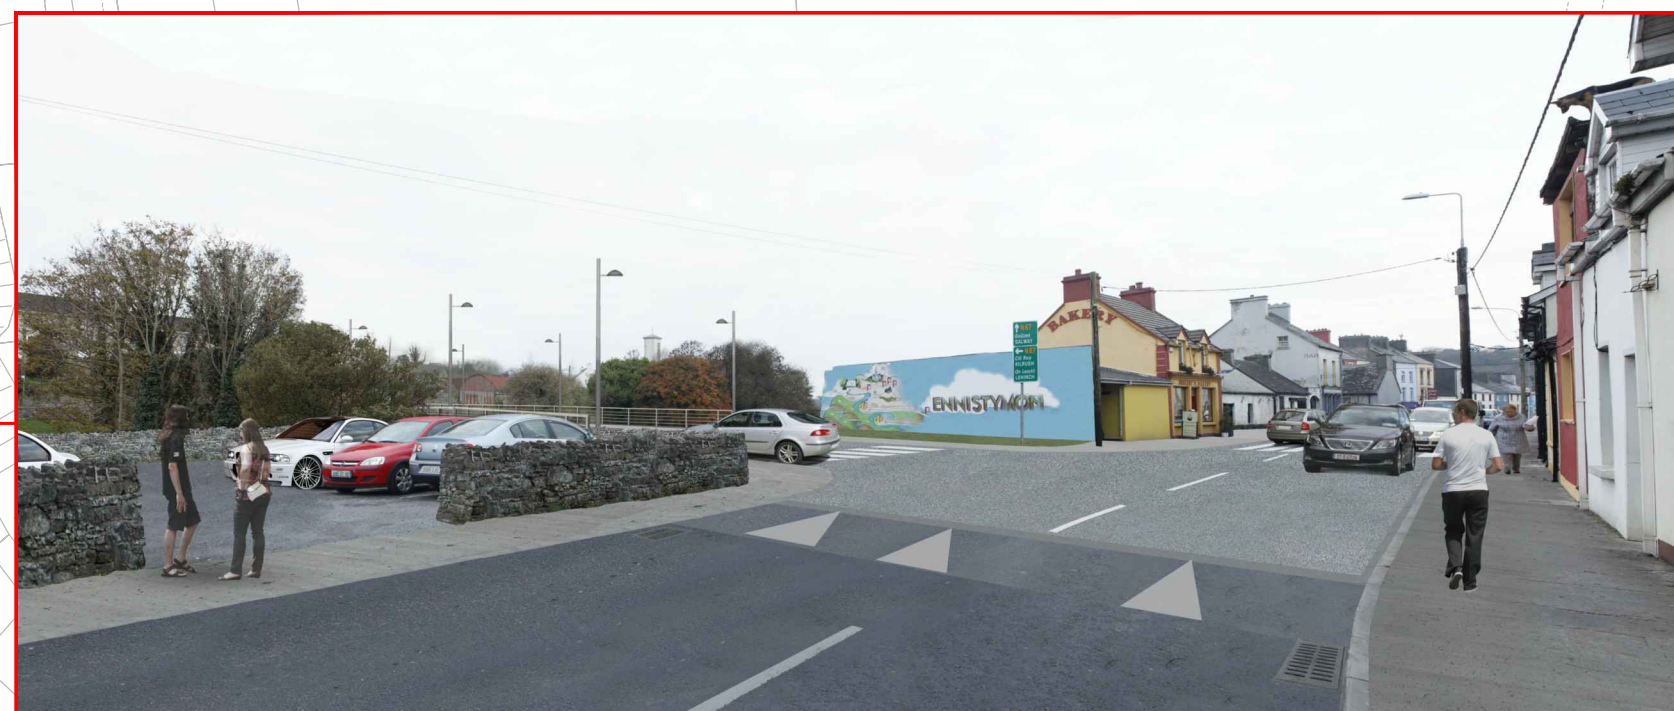


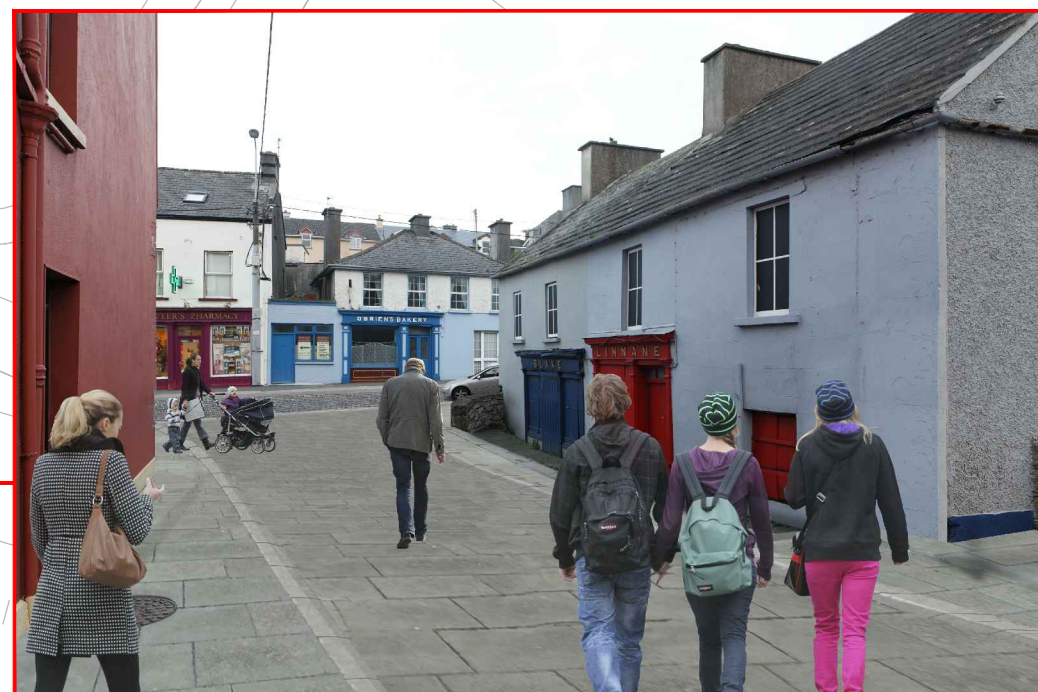

No.	Revision	Date	By	Chk'd	App'd
	Stage				
	PRELIMINARY				
	APPROVAL				
	TENDER				
	CONSTRUCTION				

Roughan & O'Donovan-AECOM Alliance

ROD AECOM

Arena House, Arena Road,
Sandyford, Dublin 18.
Tel : +353 (1) 2940800
Fax : +353 (1) 2940820
e-mail : info@rod.ie
Website : www.rod.ie
www.aecom.com

Designed: EOC/DN Checked: EOC Approved: SMG Status: PLANNING

Project Title		N67/N85 BLAKES CORNER, ENNISTIMON, Co. CLARE		
Drawing Title		PROPOSED INNER RELIEF ROAD		
Drawn: CG	Job No: 14,139	Drawing No: PP-001	Rev: -	
Scale: 1:500@A1	Date: NOV 2015			