


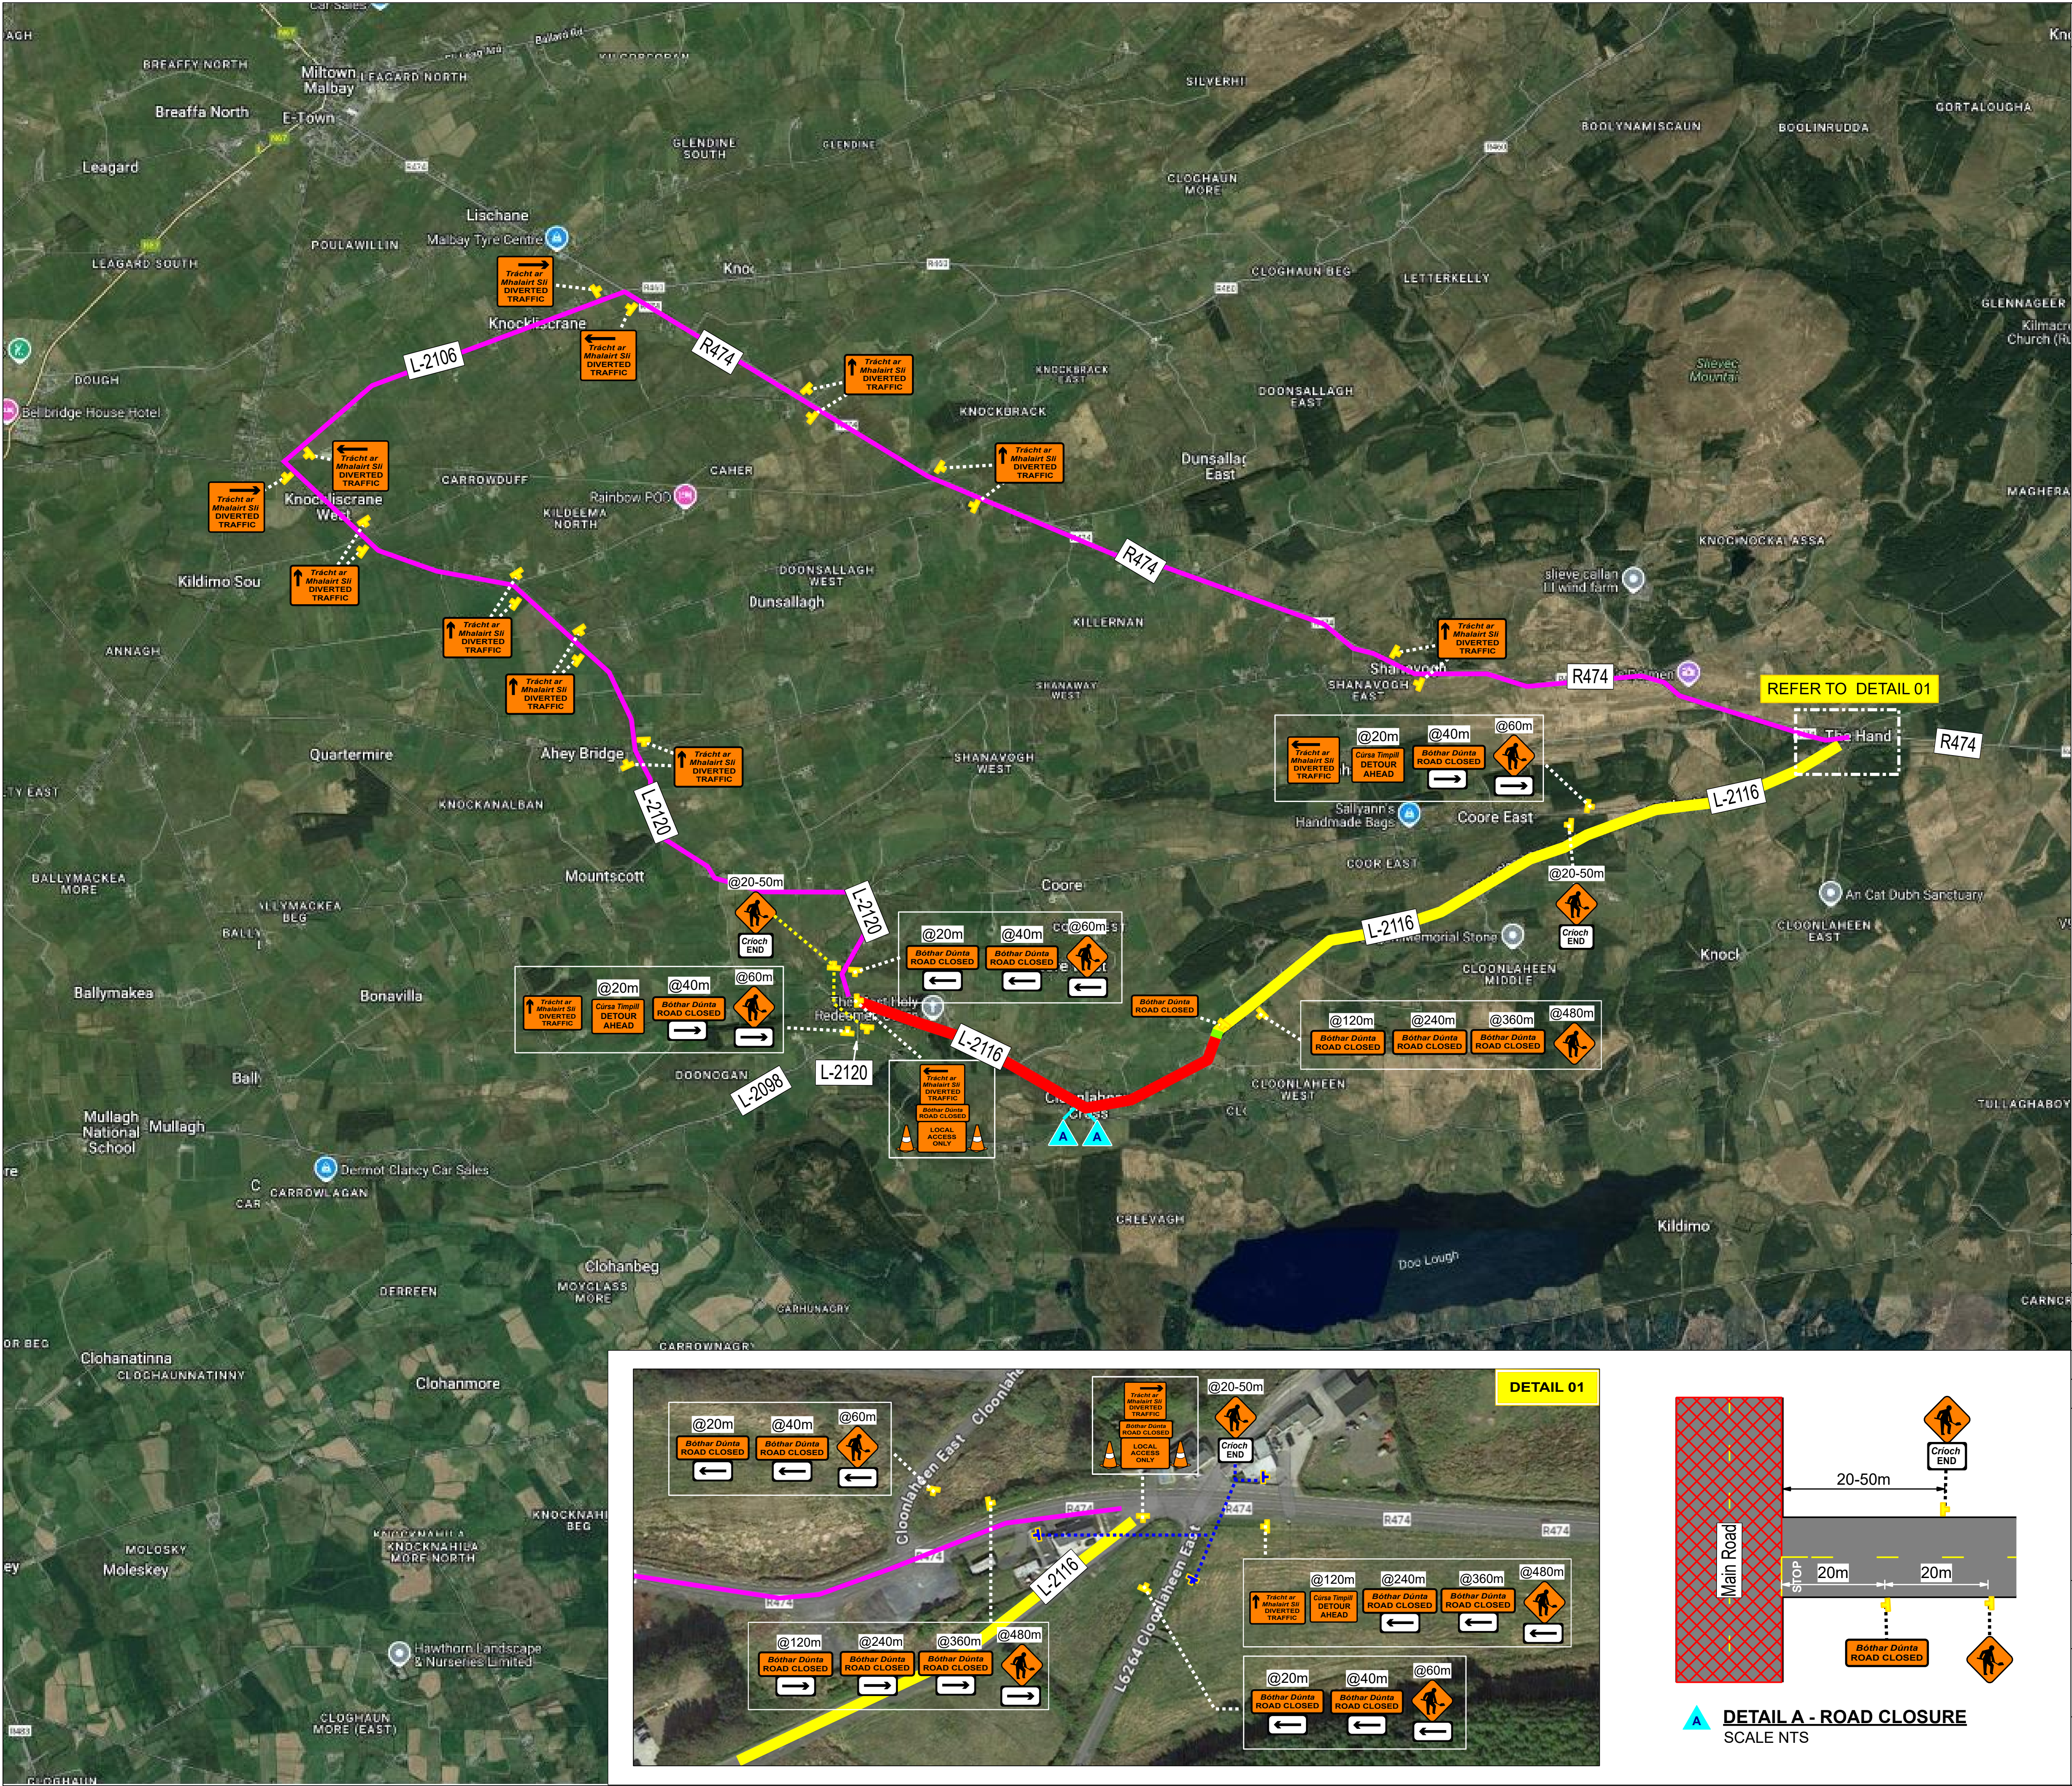

**COPYRIGHT:** This drawing is protected by copyright and must not be reproduced in any form without the prior written consent

**NOTES:**

- DRAWING NOT TO SCALE.
- A ROAD CLOSURE TRAFFIC MANAGEMENT SYSTEM WILL BE IN PLACE.
- ALL TRAFFIC SIGNS TO BE REFLECTIVE AND IN ACCORDANCE WITH CHAPTER 8.
- ALL TRAFFIC CONES SHALL CONFORM TO BE EN13422:2004 AND HAVE A REFLECTIVE SLEEVE.
- EXACT SIGN POSITION WILL BE AGREED ON SITE.
- THIS PLAN MAY ONLY BE IMPLEMENTED BY A QUALIFIED CSCS SLG OPERATIVE.
- PEDESTRIAN BARRIERS TO BE ERECTED ALONG WORKS TO PREVENTS PUBLIC ACCESS TO WORK SITE.
- WORKS TO BE CARRIED OUT IN ACCORDANCE WITH ALL RELEVANT AUTHORITIES AND CONTRACT REQUIREMENTS.

**LEGEND:**

- WORKS ZONE
- SAFETY ZONE
- ROAD CLOSED
- DIVERSION ROUTE

| DESIGN PARAMETERS                     |             |
|---------------------------------------|-------------|
| ROAD CLASSIFICATION                   | LEVEL 2 (i) |
| ROADWORKS TYPE                        | A           |
| SPEED LIMIT (km/h)                    | 80          |
| ROAD CLASSIFICATION                   |             |
| No OF SIGNS                           | 4           |
| CUMULATIVE DISTANCE (m)               | 480         |
| DISTANCE BETWEEN ADVANCE SIGNS (m)    | 120         |
| MINIMUM CLEAR VISIBILITY OF SIGNS (m) | 90          |
| SIZE OF ROAD WARNING SIGNS (m)        | 600x600     |
| SIZE OF CIRCULAR WARNING SIGN (m)     | 600dia      |
| ROAD CLASSIFICATION                   |             |
| LENGHT OF WORKS (km)                  | 2.5         |
| MINIMUM LANE WIDTH (m)                | 3           |
| LONGITUDINAL SAFETY ZONE (m)          | 45          |
| LATERAL SAFETY ZONE (m)               | 1.2         |
| CONE SPACING                          |             |
| AT TAPER (m)                          | 3           |
| LONGITUDINAL (m)                      | 12          |
| MINIMUM CONE HEIGHT (mm)              | 750         |
| MINIMUM RATE OF TAPER                 |             |
| TAPER AT LANE (m)                     | 1 in 40     |
| TAPER AT HARD SHOULDER (m)            | 1 in 40     |

| 000 | 22/05/2025 | INITIAL RELEASE | MS  | JB  | -   |
|-----|------------|-----------------|-----|-----|-----|
| REV | DATE       | DESCRIPTION     | DRN | CHK | APP |

WARD & BURKE

Client:

UISCE EIREANN

Project Title:

29338416 OLD DOOLOUGH NEWTWORK, CO. CLARE

Drawing Title:

TMP003 - ROAD CLOSURE

Project No.:

321

Drg No.:

003

Revision:

0

Scale:

NTS