
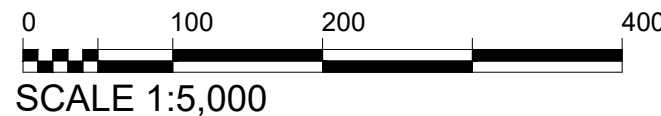


Road Closure 1
10 Silt Trenches

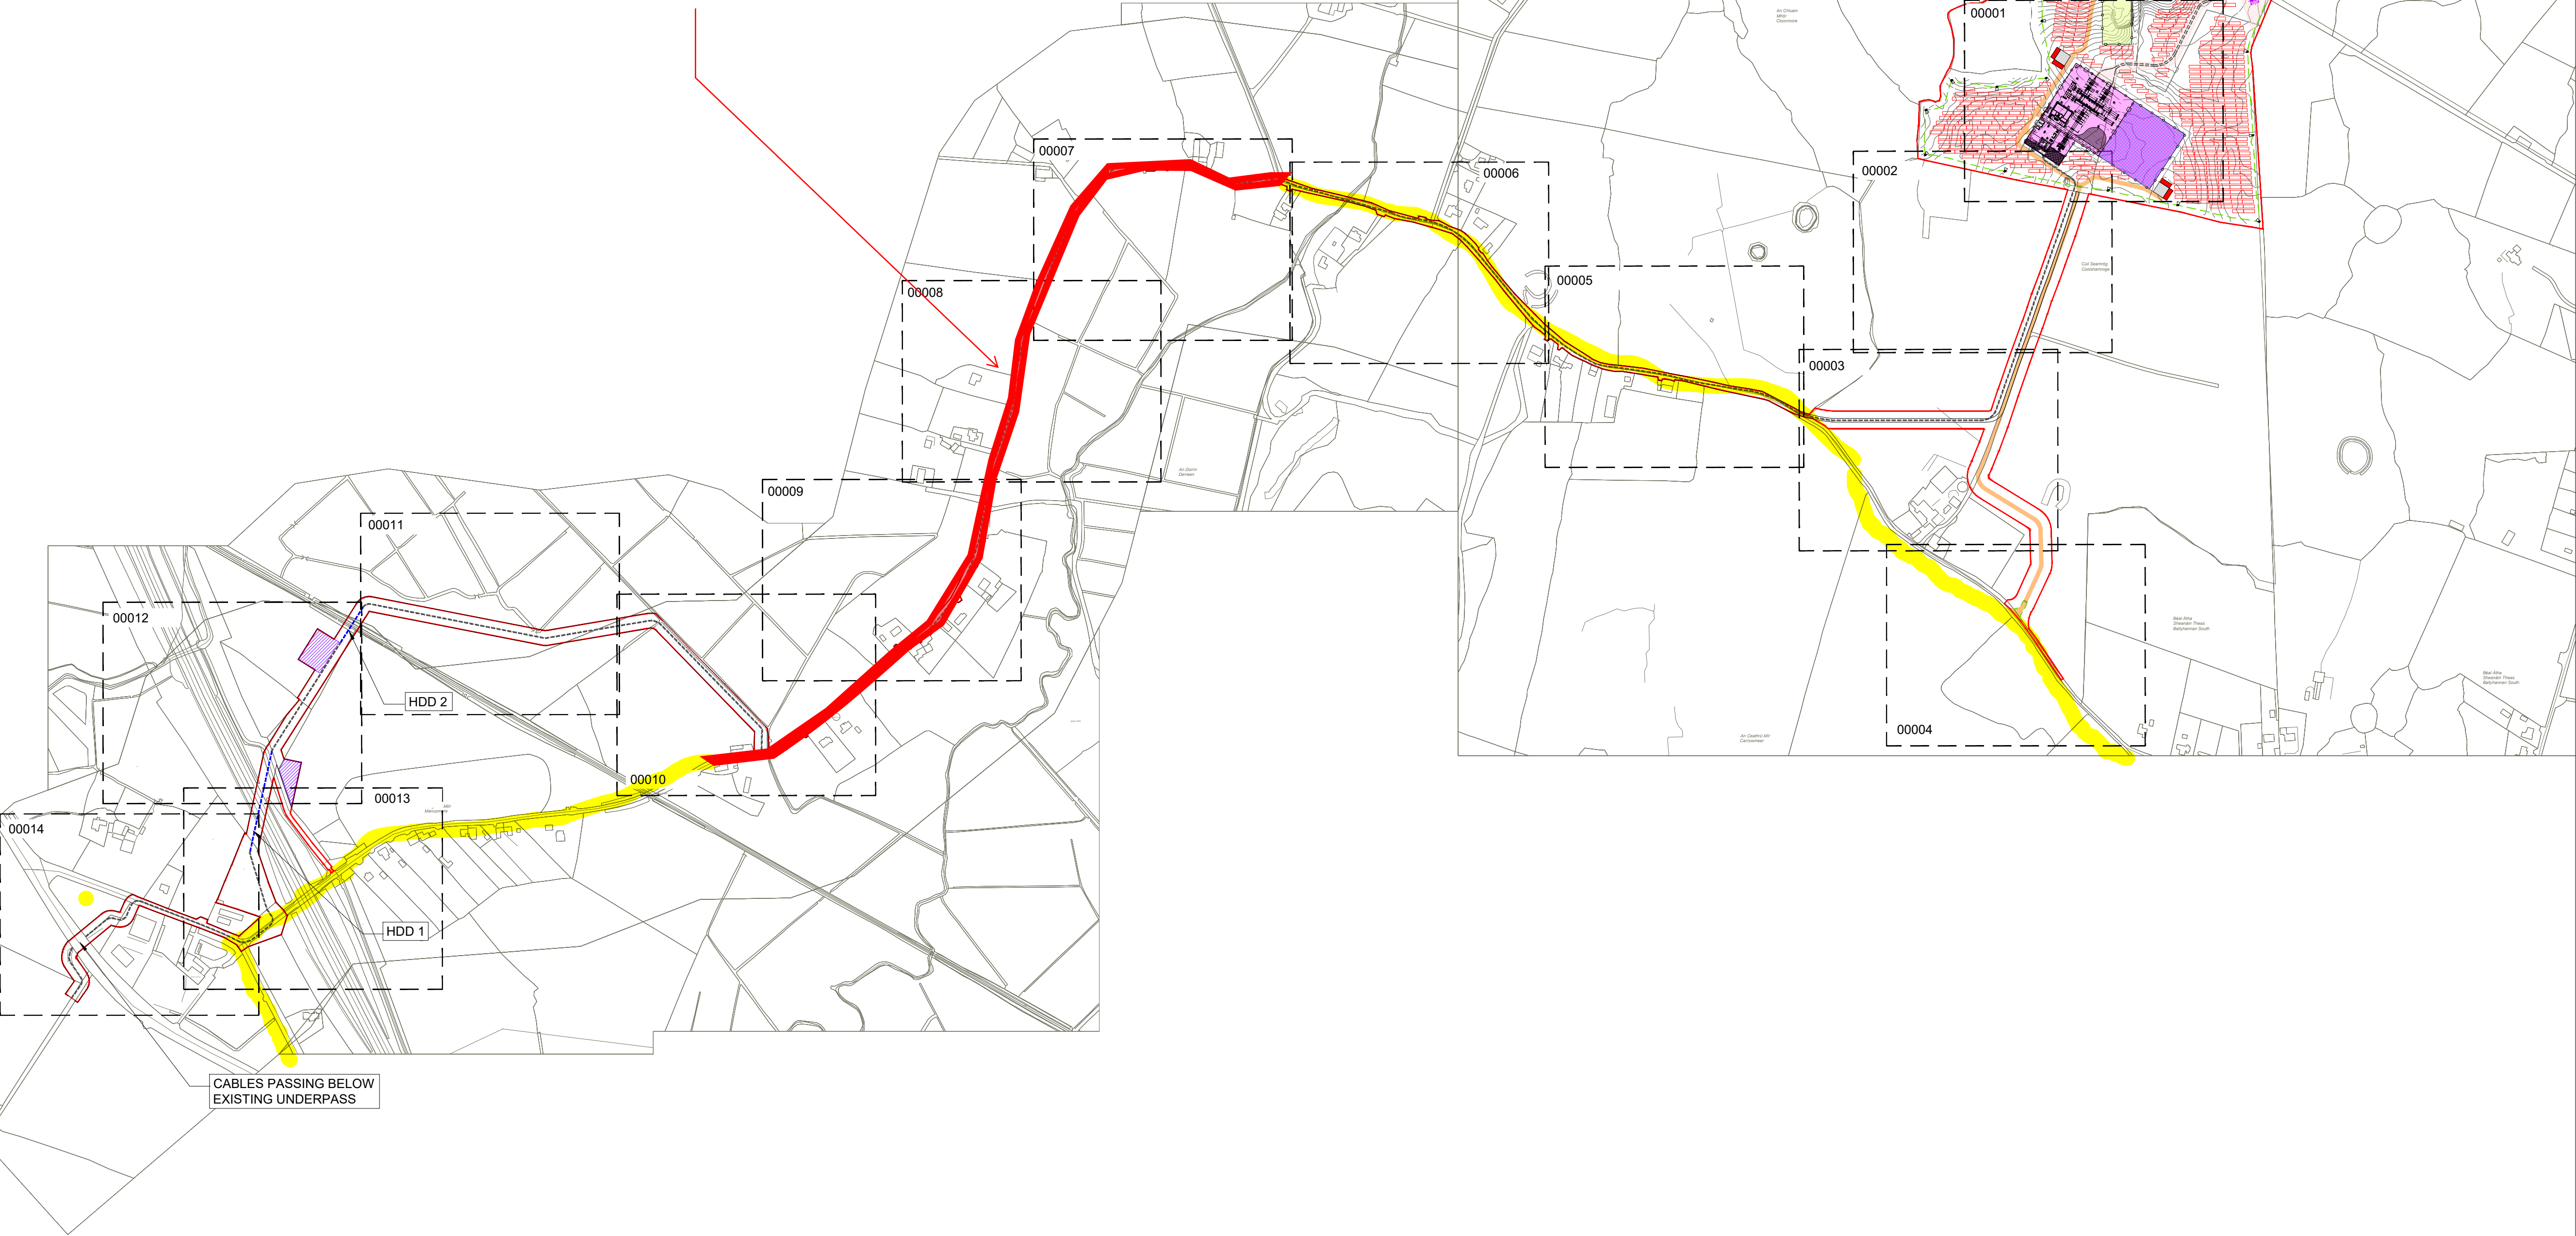

GENERAL NOTES

1. DO NOT SCALE OFF DRAWING.
2. ALL DIMENSIONS IN MILLIMETRES UNLESS OTHERWISE NOTED.
3. ALL LEVELS IN METRES (MALIN HEAD) UNLESS OTHERWISE NOTED.
4. CONTRACTOR TO REFER TO DESIGNER'S RISK ASSESSMENT.
5. INSPECTIONS TO BE COMPLETED BY THE CONTRACTOR FOR THE DURATION OF THE WORKS.
6. CONTRACTOR TO CONSULT ANY SERVICE MAPS OR DRAWINGS. CONTRACTOR TO BE AWARE OF POTENTIAL OF UNCHARTERED SERVICES. IF SERVICES ENCOUNTERED, EXCAVATION TO HALT.
7. CONTRACTOR TO REFER TO GENERAL PRECAUTIONS NOTES AND FOLLOW PRECAUTIONS STRICTLY ON SITE.
8. DRAWING TO BE READ IN CONJUNCTION WITH DESIGN REPORT.
9. ALIGNMENT OF PROPOSED DUCT ROUTE TO BE CONFIRMED. REFER TO SITE LAYOUTS FOR DETAILS

P02	22.06.25	FOR REVIEW	JL	JOC	MP
P01	17.06.25	FOR REVIEW	JL	JOC	MP
Rev	Date	Description	By	Chk	App



CLIENT					
SUIR ENGINEERING					
PROJECT					
MANUSMORE GRID CONNECTOR					
DRAWING TITLE					
SHEET LAYOUT PLAN					
STATUS					
FOR REVIEW					
SUITABILITY					
Date: 17.09.25 Scale: 1:5,000 Drawn: JL Chk: JOC App: AW					
Drg. No: C56-1202-AYE-DR-GEO-00000 Rev: P02					

