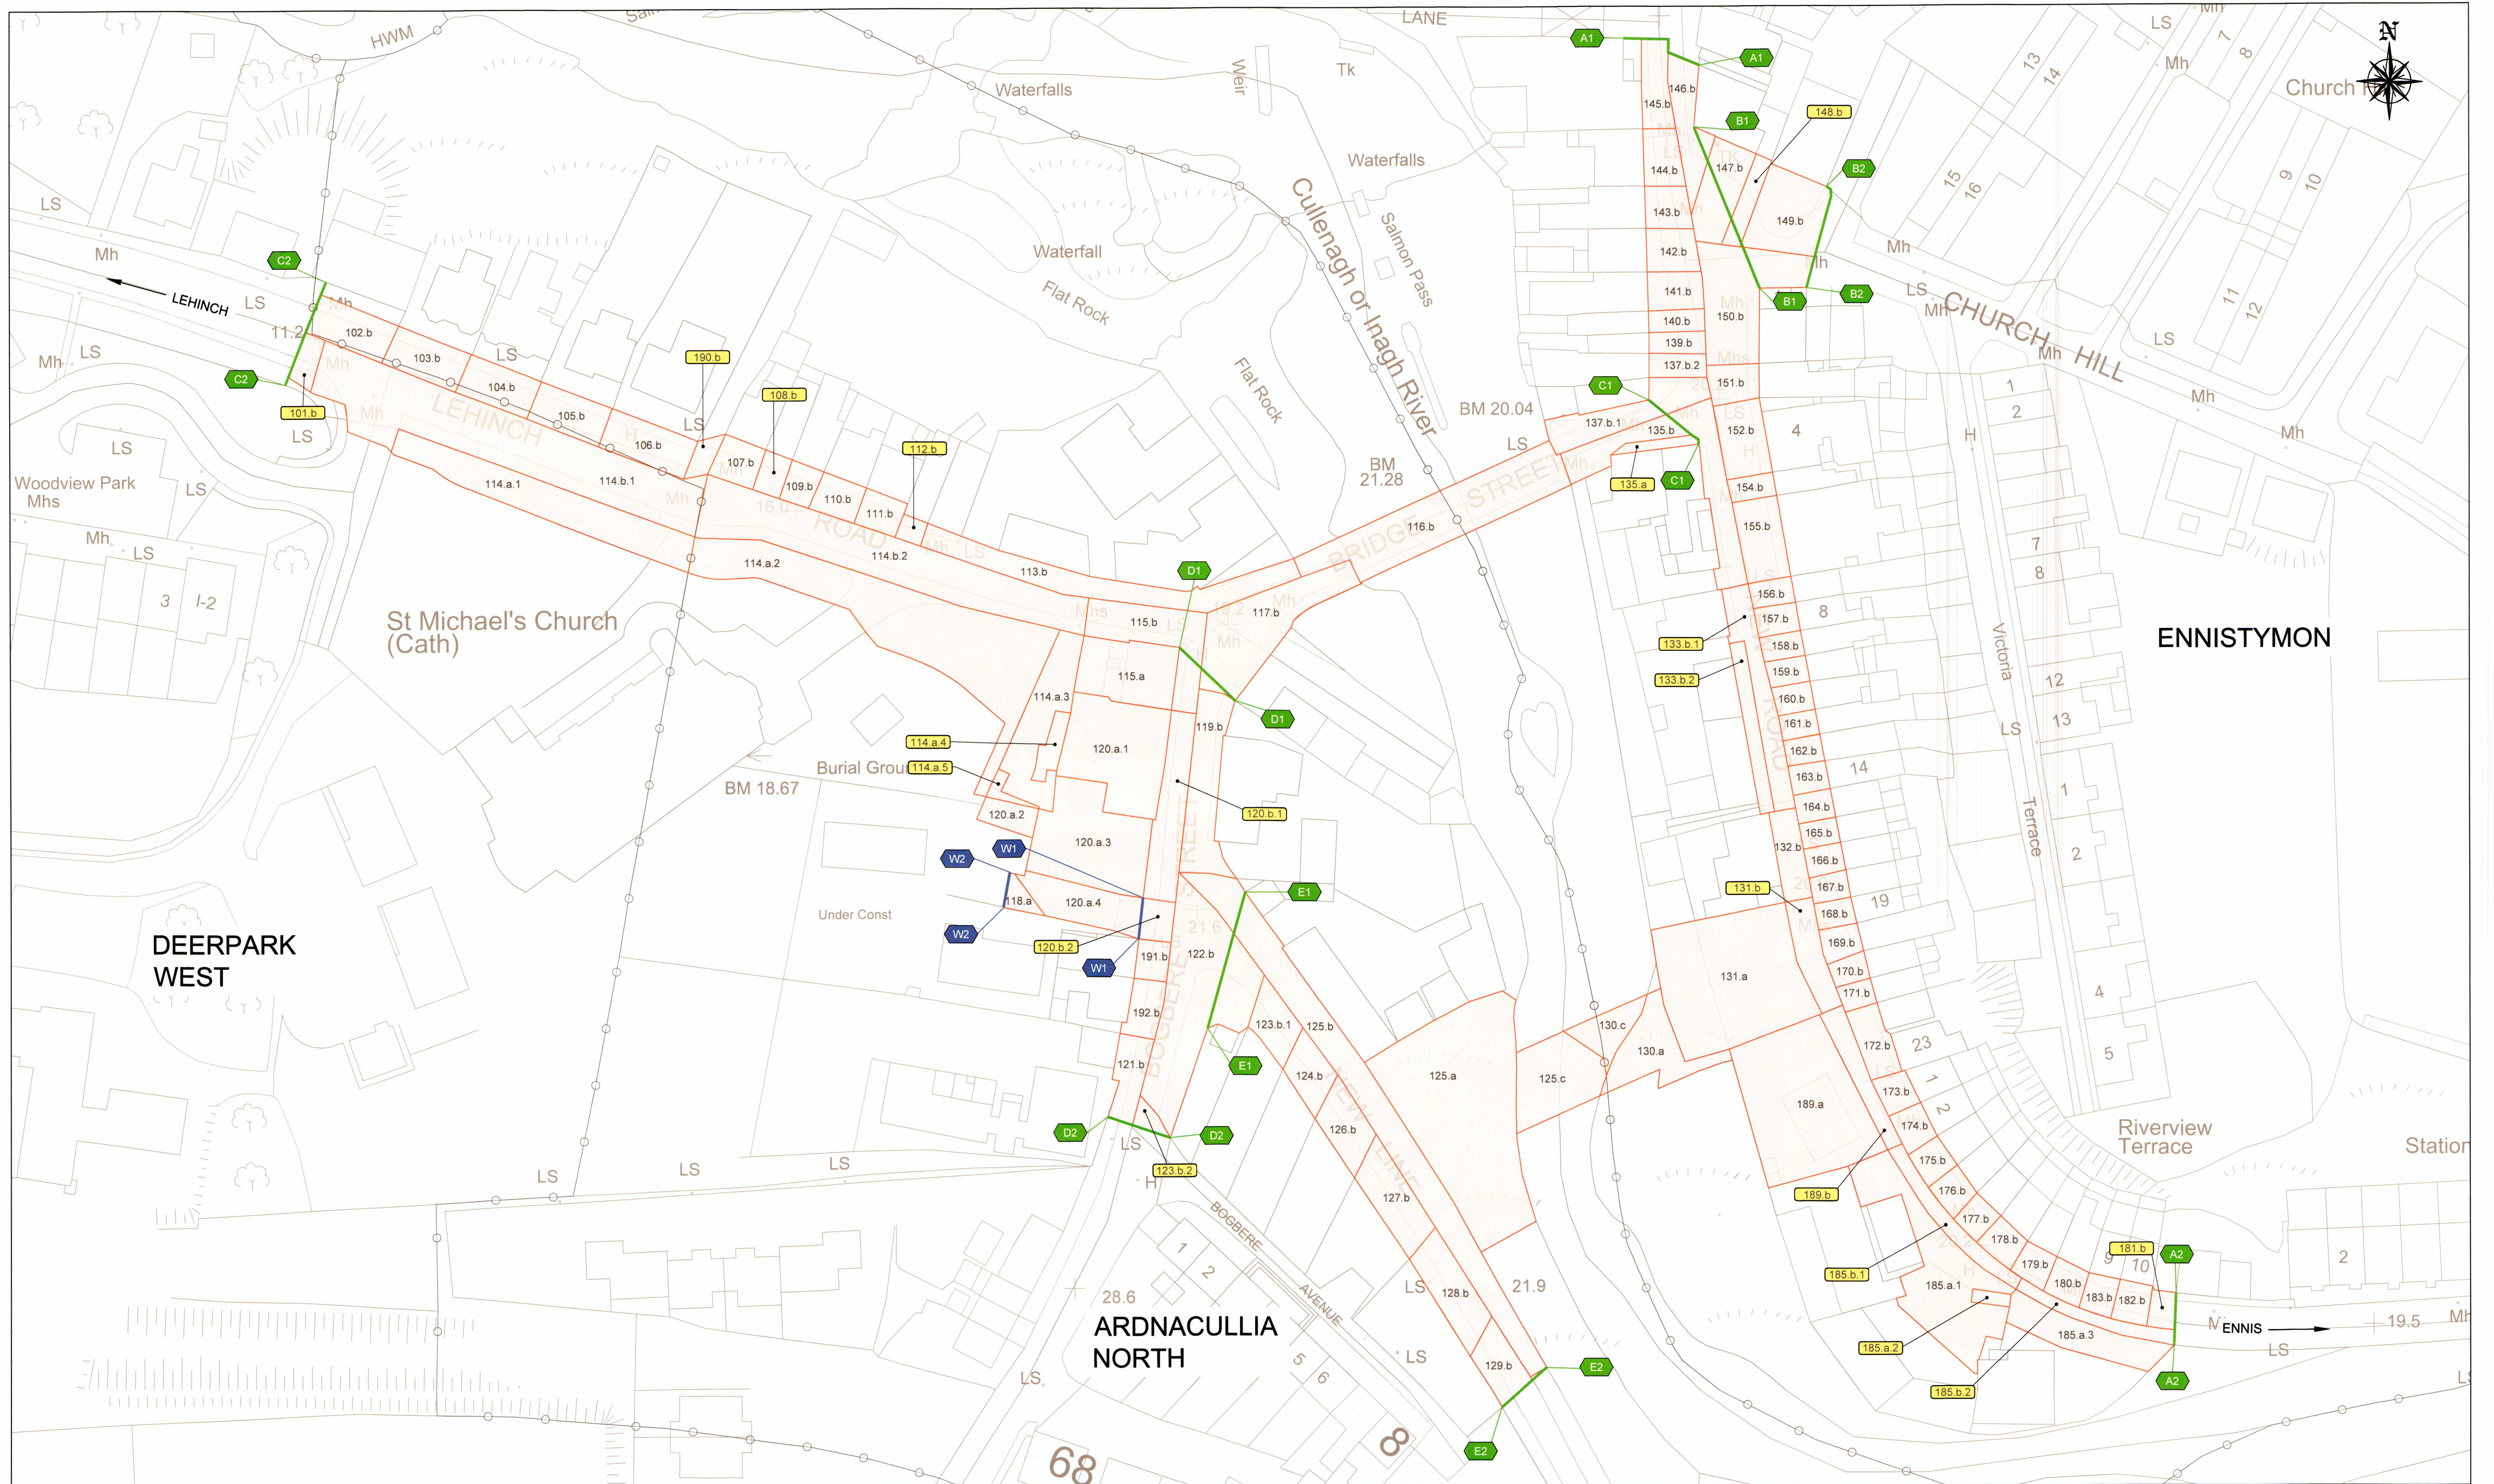


COMHAIRLE CONTAE AN CHLAIR
CLARE COUNTY COUNCIL

CLARE COUNTY COUNCIL

Aras Contae An Chlaíir
New Road
Ennis
Co. Clare.

LEGEND:

- Alpha numeric designation for individual land parcels:
- 120.a.1
- Number to distinguish between similar parcels being acquired from the same landowner
- Description of land and nature of acquisition (see below)
- Landowner reference number
- Description of land and nature of acquisition:
- a : Permanent acquisition of lands other than lands in the public road
- b : Permanent acquisition of lands in the public road
- c : Permanent acquisition of watercourse

- Lands Being Acquired
- A1 A1 Public Right Of Way To Be Extinguished
- W1 W1 Private Right Of Way To Be Extinguished
- Townland Boundary (As shown on ordnance survey mapping)

Includes Ordnance Survey Ireland data reproduced under OSI Licence number 2020/OSI_NMA_035/Clare County Council. Unauthorised reproduction infringes Ordnance Survey Ireland and Government of Ireland Copyright. © Ordnance Survey Ireland, 2019

Rev:	06	Date:	MAY 2020
Prepared by:	AG	Scale:	1:500 @ A1
Checked by:	DN	Approved by:	EOC
Drawing No:	EIRR-RODA-LCA-SW_AE-DR-LN-400001		

CLARE COUNTY COUNCIL

N67/N85 INNER RELIEF ROAD ENNISTYMON
(BLAKE'S CORNER)

DEPOSIT MAP FOR
COMPULSORY PURCHASE ORDER 2020

PRESENT when the seal of CLARE COUNTY COUNCIL (the Applicant) was affixed hereto:-

Pat Doolan
Chief Executive

John Lavelle
Senior Engineer

This 12th Day of June 2020

