


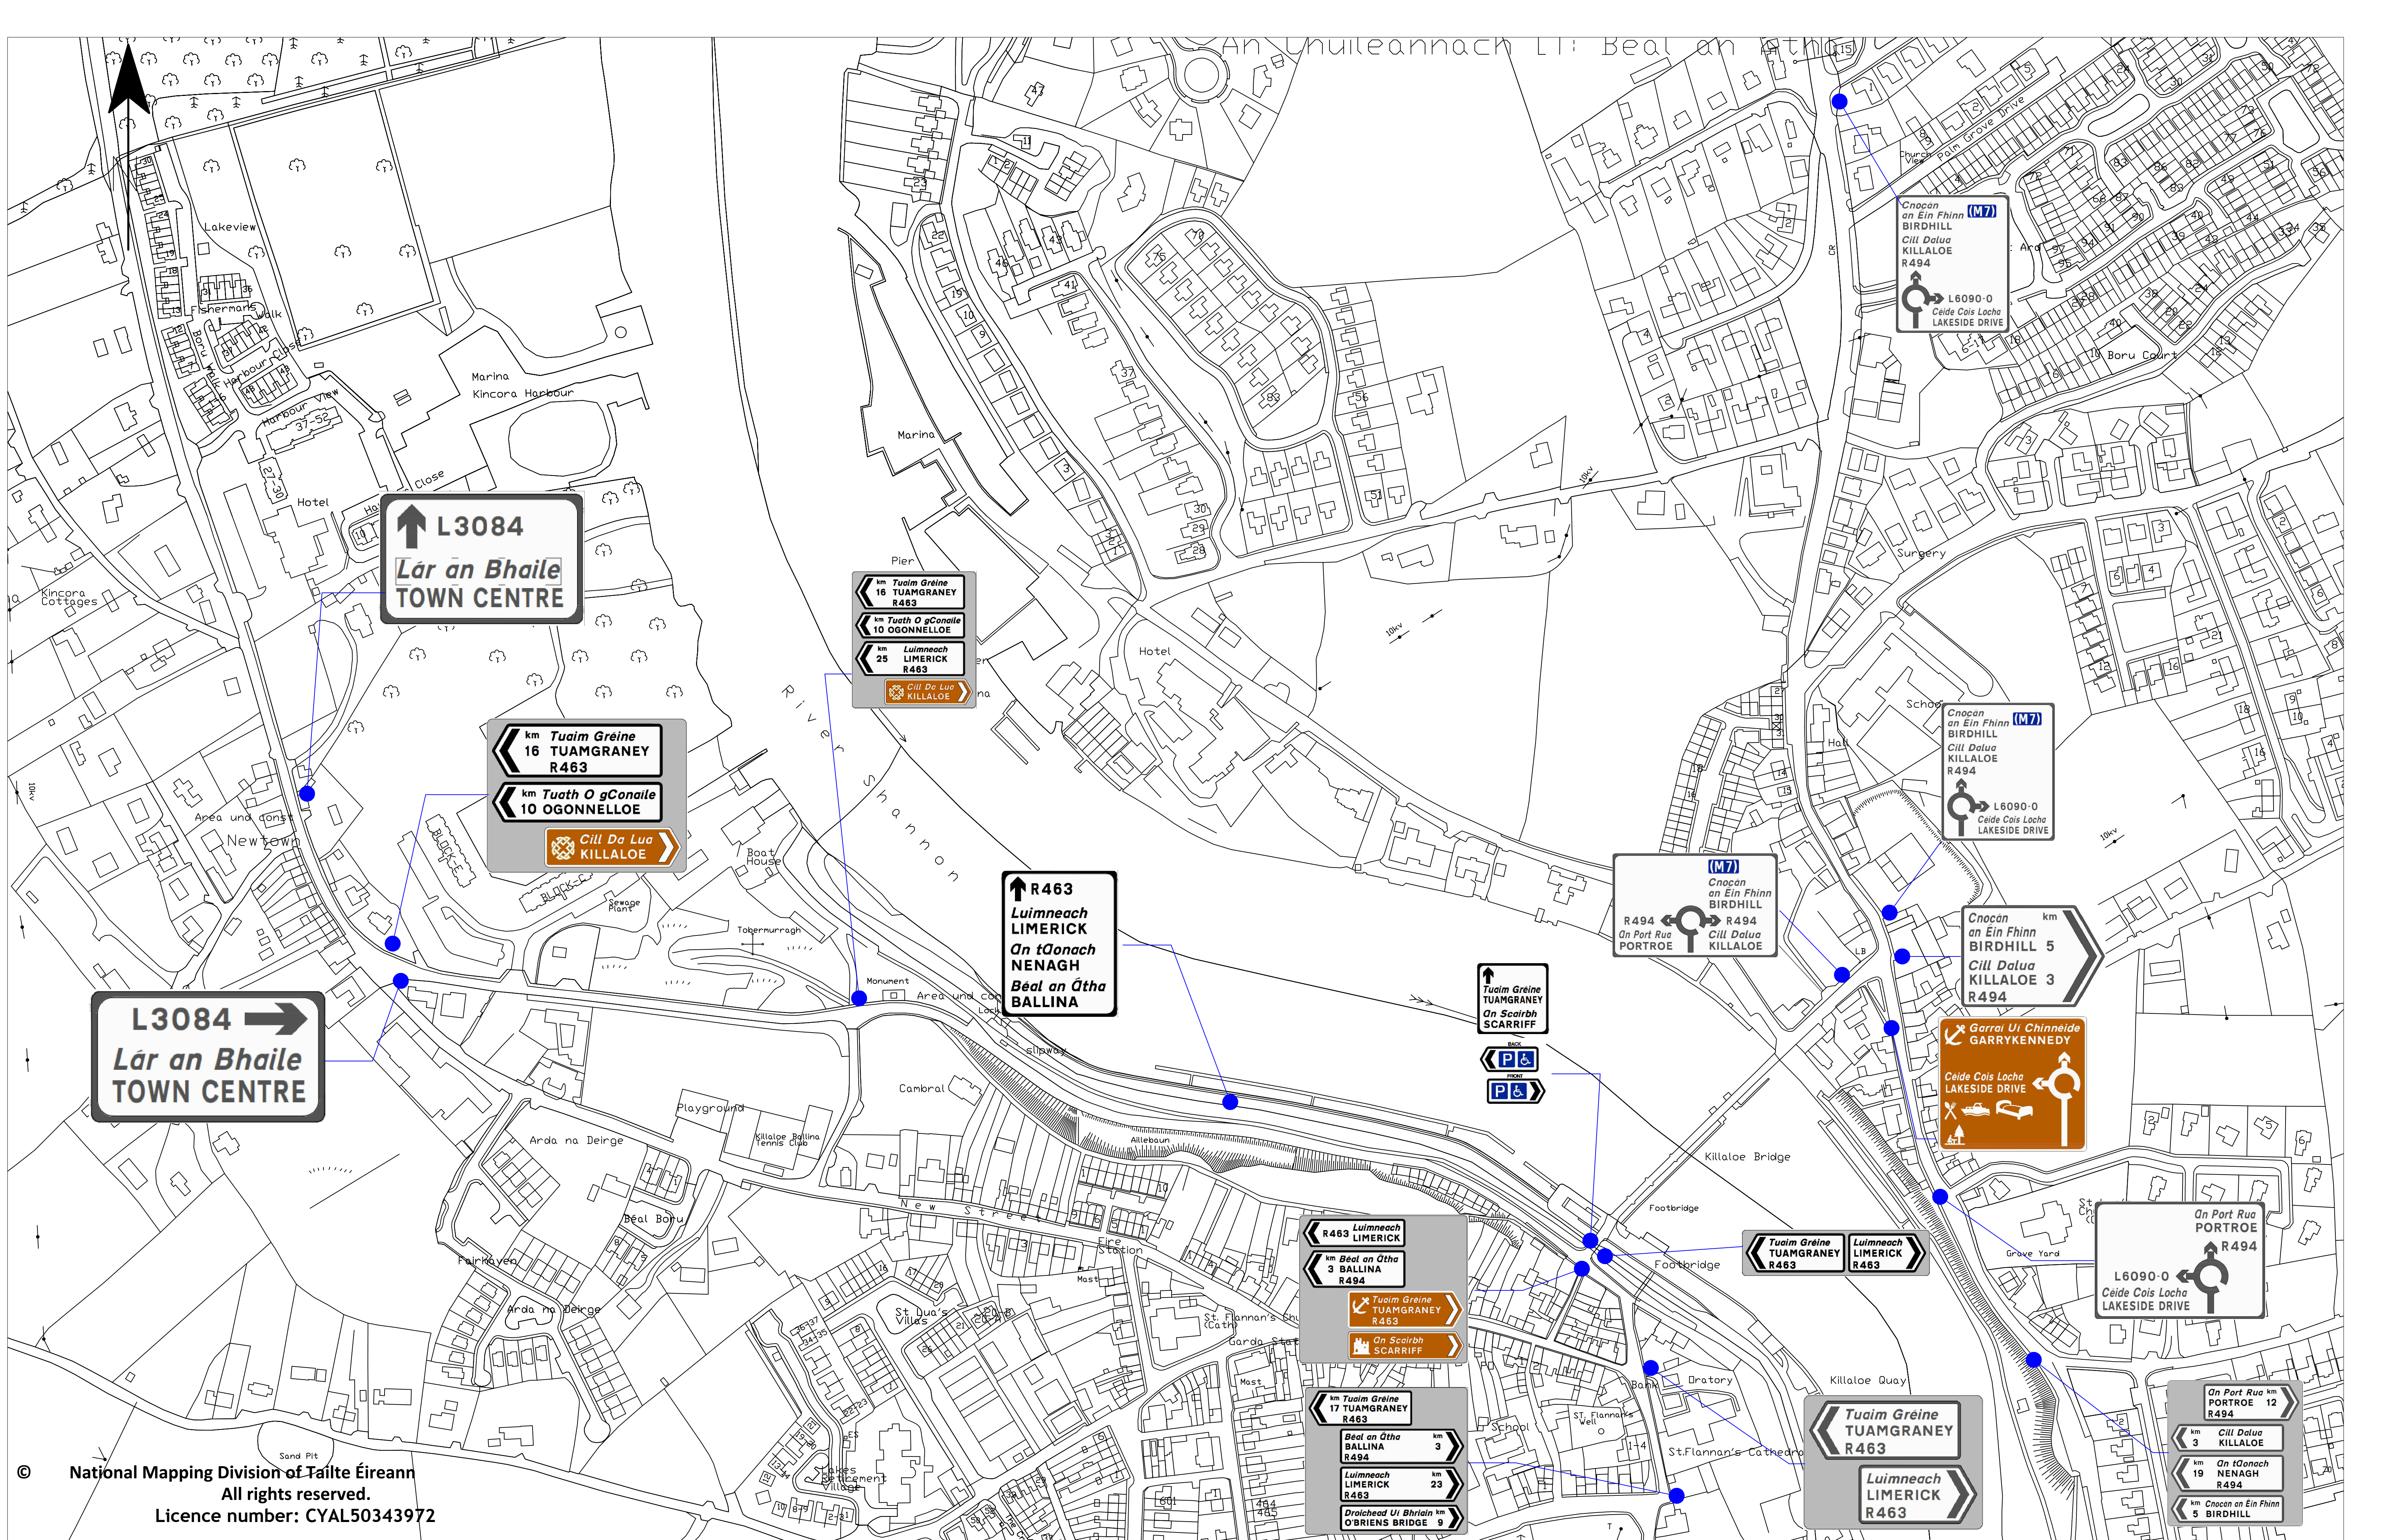

© National Mapping Division of Taitte Éireann
All rights reserved.
Licence number: CYAL50343972



Comhairle Contae Thiobraid Árann
Tipperary County Council



COMHAIRLE CONTAE AN CHLÁIR
CLARE COUNTY COUNCIL

NOTE:—
1) THIS DRAWING IS THE PROPERTY OF TIPPERARY COUNTY COUNCIL. IT IS A CONFIDENTIAL DOCUMENT AND MUST NOT BE COPIED, USED, OR ITS CONTENT DIVULGED WITHOUT PRIOR WRITTEN CONSENT.
2) ALL LEVELS ARE REFERRED TO ORDNANCE SURVEY DATUM, MALIN HEAD.
3) DO NOT SCALE. USE FIGURED DIMENSIONS ONLY. IF IN DOUBT, ASK.
4) ORDNANCE SURVEY IRELAND LICENCE No. 2019/10/CCMA/TIPPERARY COUNTY COUNCIL, COPYRIGHT GOVERNMENT OF IRELAND.

Rev.	Description	By	Chk.	App.	Date

Project: Trial Pedestrianisation of Killaloe Bridge, Section 38
Title: Advance directional signage

Designed:	Stage:	Info:	Project Ref. No.	Drawing No.	Revision:
Drawn: K.R.	Scale: 1:2000	Date: 10/12/2024			
Checked: P.K.					