

FUNDING ALLOCATION €35,000

TOWNLANDS = BALLYMACAHILL
ENNIS MD


O.S.S NUMBER = 4264-D, 4265-C

Legend:

-  Existing Footpath
-  Red Tactile Paving

Notes:

1. All Signs and Road Markings as per Traffic Signs Manual
2. Controlled Crossing as per Standard Detail: CC-SCD-05024
3. Uncontrolled Crossings as per Standard Details: CC-SCD-05030 & CC-SCD-05042
4. Double Shields to be provided on each Belisha Beacon

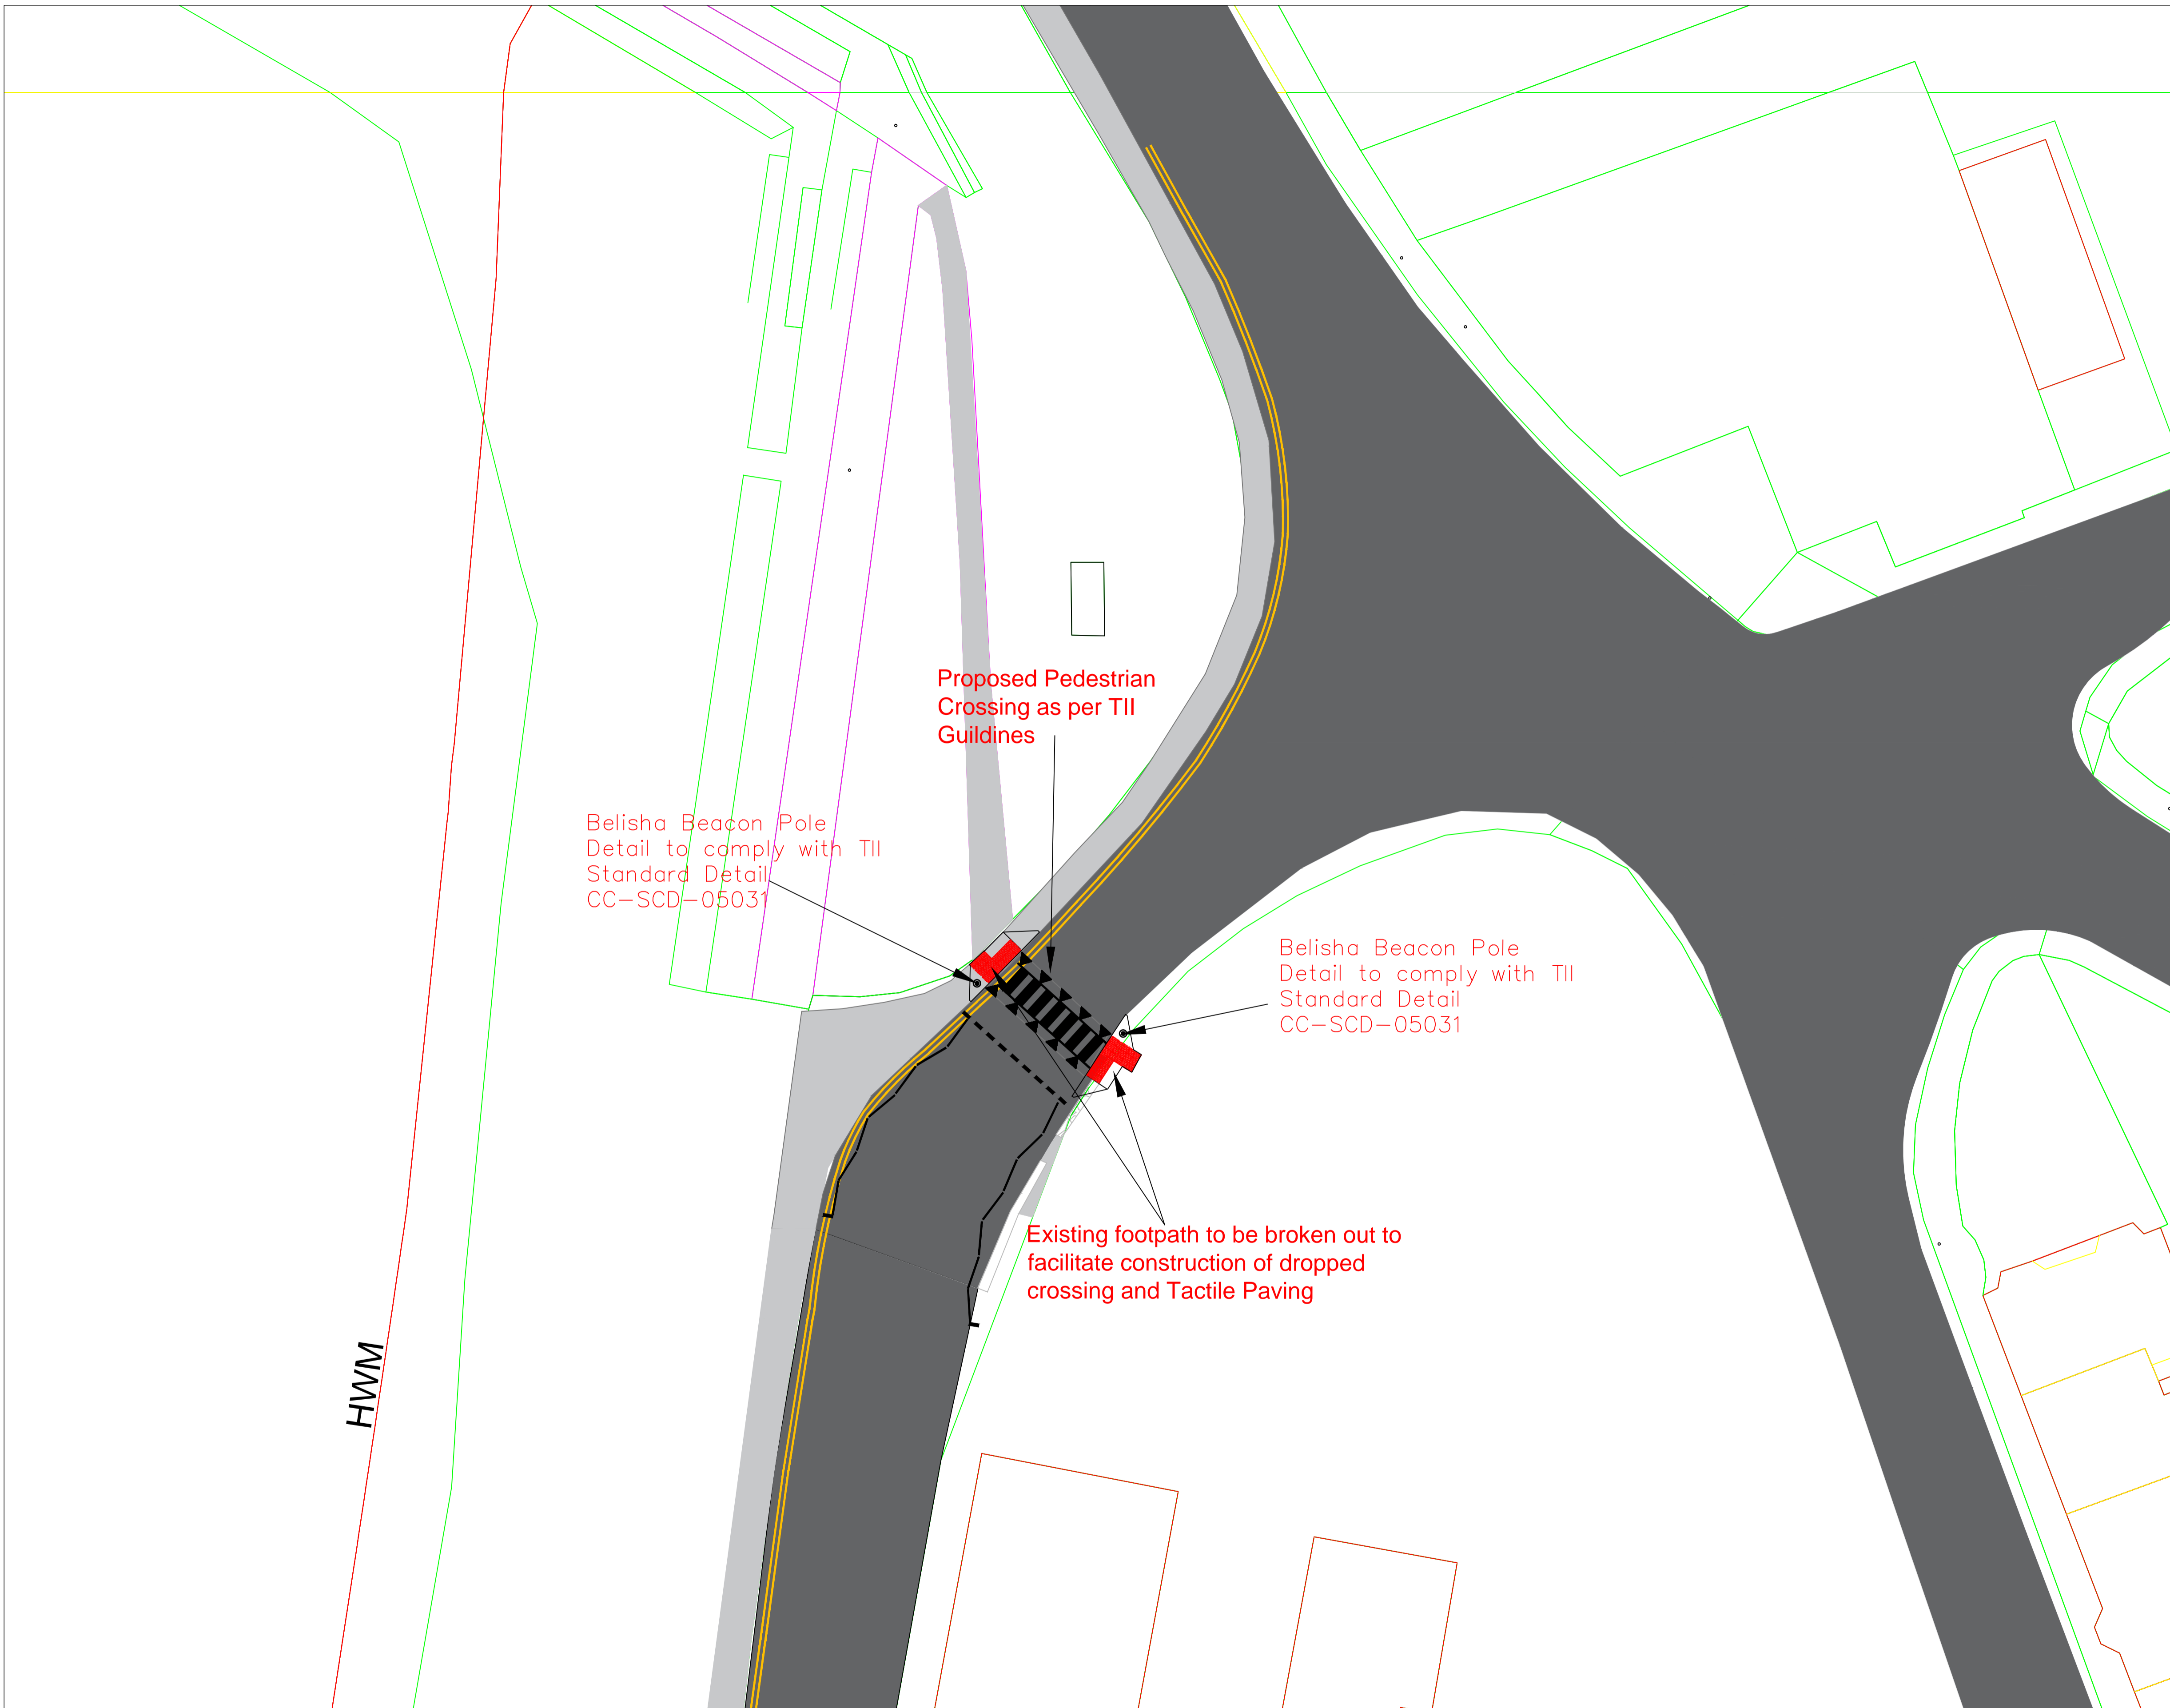

Proposed Pedestrian Crossing as per TII Guidelines

Belisha Beacon Pole Detail to comply with TII Standard Detail CC-SCD-05031


Belisha Beacon Pole Detail to comply with TII Standard Detail CC-SCD-05031

Existing footpath to be broken out to facilitate construction of dropped crossing and Tactile Paving

HWM

SITE LOCATION MAP
SCALE: 1/200 @ A1

Revision	Description of Changes Made	By	Date
-	-	-	-



CLARE COUNTY COUNCIL
West Clare Municipal District, Market Square, Kilrush, Co. Clare
T: 065 905 1047 E:westclaremd@clarecoco.ie W:www.clarecoco.ie

Project Title: **Kilkee Pedestrian Crossings**

Drawing Title: **Kilkee Pedestrian Crossings No.1 (Strand Line)**

Designed by: JB	Drawing No.:	Rev:
Drawn by: JB	KPC-05/OCT/2020-04	1
Checked by: AK		
Approved by: AK	Scale: 1/200 @ A1	Date: 05/10/2020
Location: Strand Line Location C		

THIS DRAWING AND ANY DESIGN HEREON IS THE COPYRIGHT OF CLARE COUNTY COUNCIL AND MAY NOT BE COPIED, REPRODUCED OR TRANSMITTED IN ANY FORM OR BY ANY MEANS WITHOUT THE WRITTEN PERMISSION OF CLARE COUNTY COUNCIL. ANY UNAUTHORIZED USE OF THIS DRAWING IS PROHIBITED. THE CLARE COUNTY COUNCIL WILL NOT BE RESPONSIBLE FOR ANY DAMAGE TO PERSONS OR PROPERTY CAUSED BY THE USE OF THIS DRAWING. 